


WEIGANDT FIFTH STREET REPLAT
BEING A REPLAT OF LOTS 97 AND 98 IN BLOCK E, AND
LOTS 97 AND 98 IN BLOCK F IN THE VILLAGE OF MINSTER,
AUGLAIZE COUNTY, OHIO

TRANSFERRED AND NUMBERED THIS 21 DAY OF October, 2015

Janet Schuler
AUGLAIZE COUNTY AUDITOR

FILED THIS 21st DAY OF October, 2015 AT 3:15 O'CLOCK P.M.
RECORDED THIS 21st DAY OF October, 2015.
PLAT CABINET D SLIDE 296
5689

Christina Jankut
AUGLAIZE COUNTY RECORDER

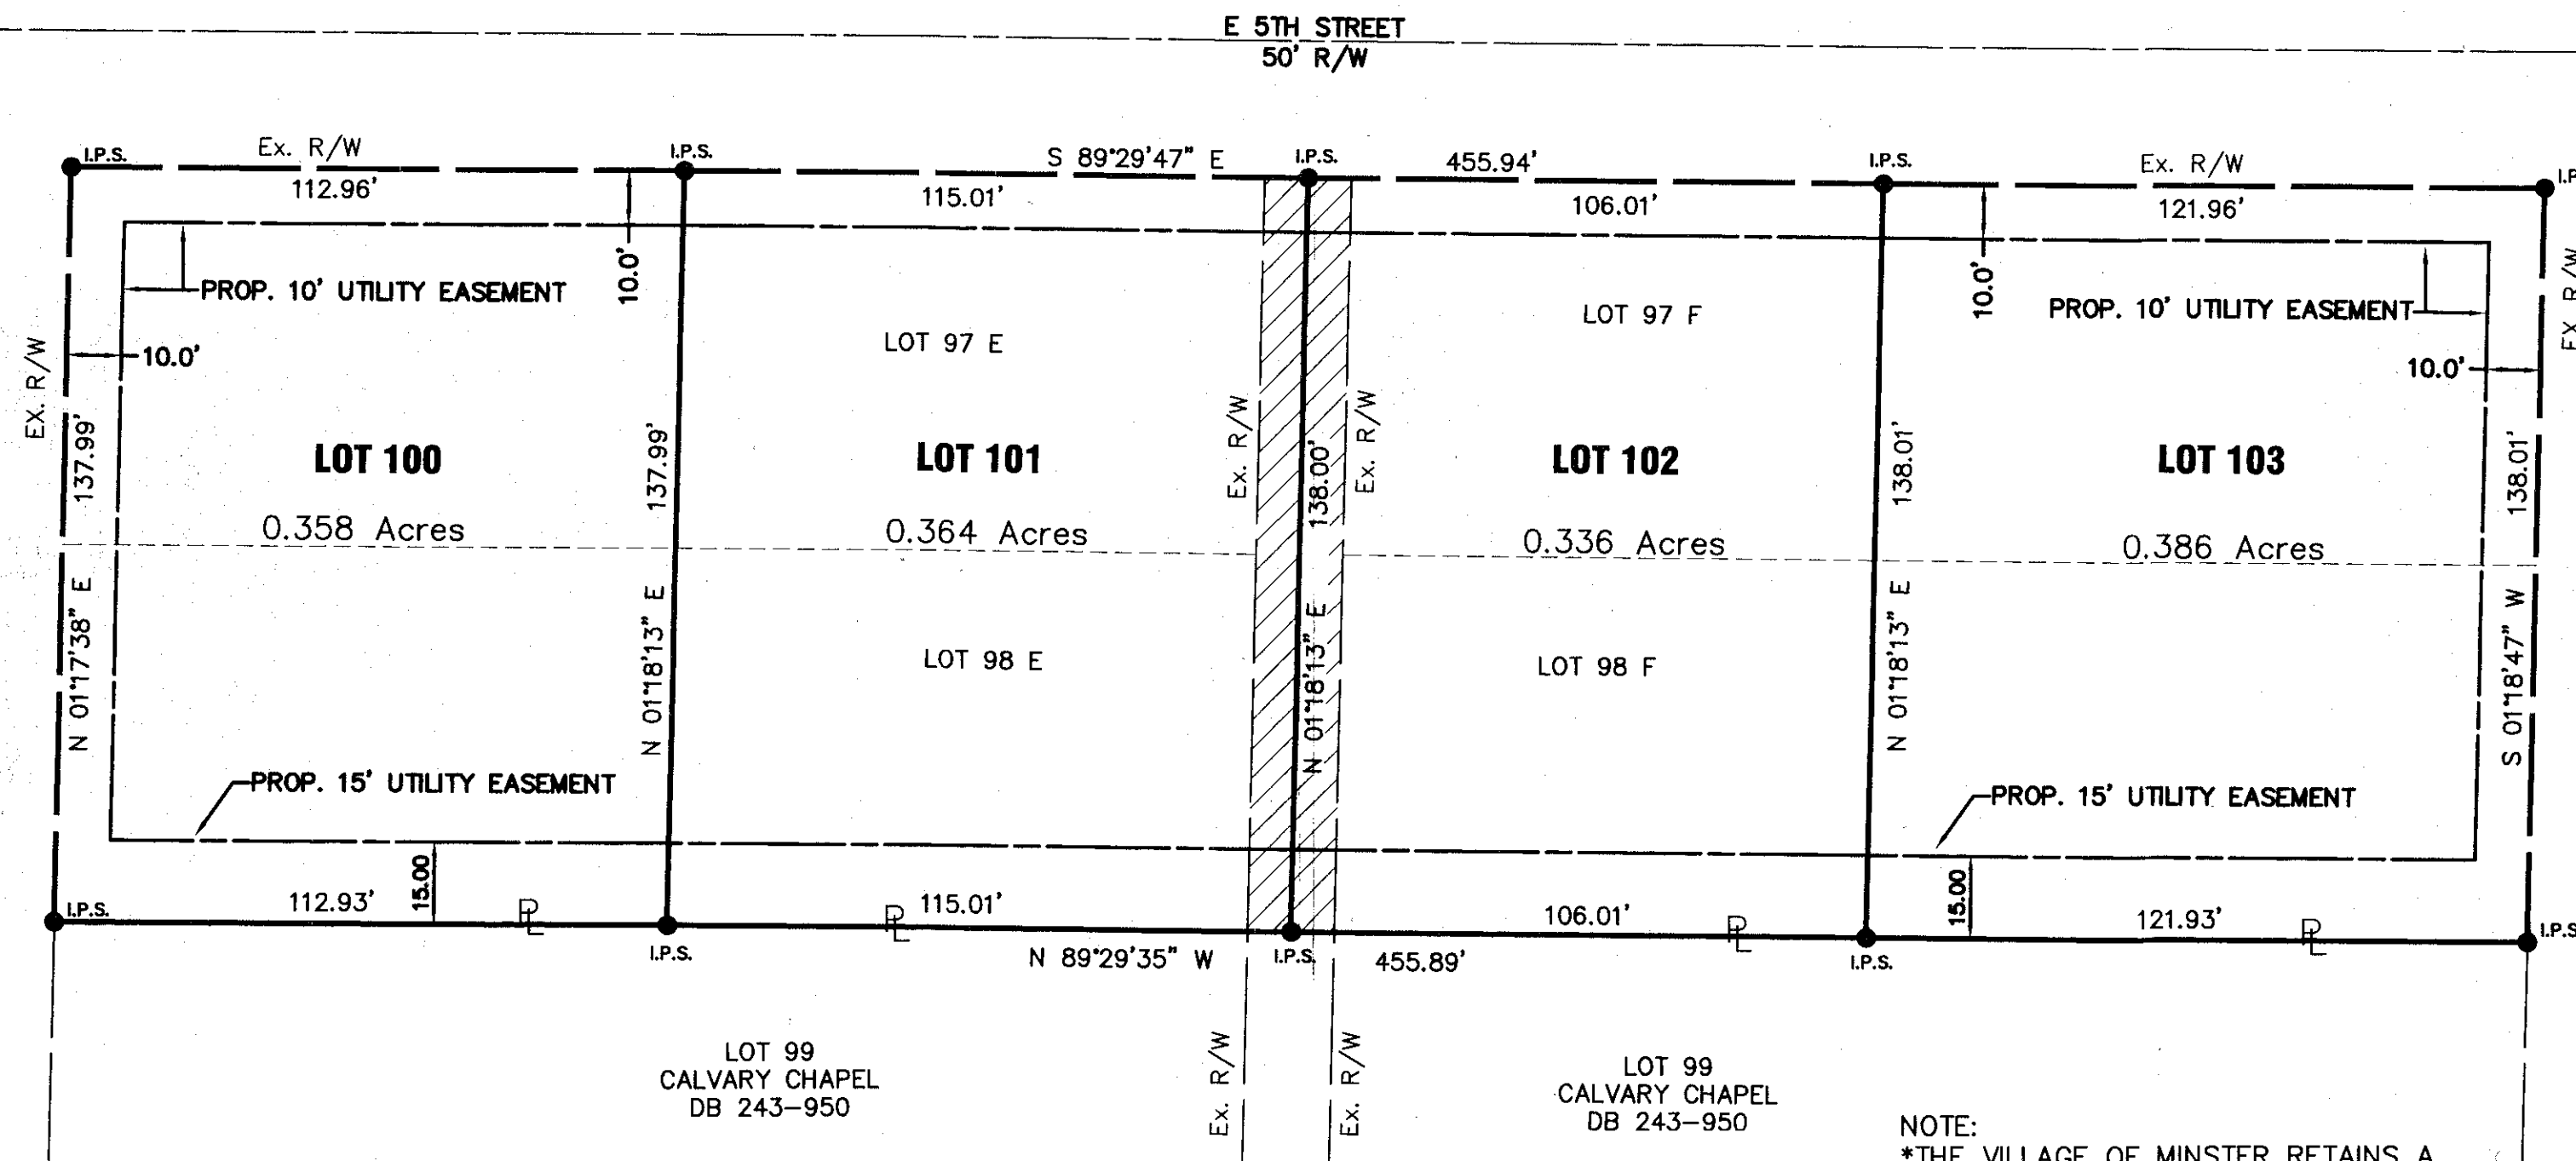

NOTE:
*THE VILLAGE OF MINSTER RETAINS A
UTILITY EASEMENT ACROSS THE AREA
BEING VACATED.

PLAT AUTHORIZATION AND DEDICATION

RICHARD L. WEIGANDT, PRESIDENT, AND TODD WEIGANDT, VICE PRESIDENT, OF WEIGANDT LAND COMPANY, LTD. THE OWNERS OF THE LAND INCLUDED WITHIN THIS PLAT HAVE CAUSED THE AREA LOCATED IN THE VILLAGE OF MINSTER, OHIO ENCOMPASSED BY THIS PLAT, TO BE SURVEYED, PLATTED, AND KNOWN AS WEIGANDT FIFTH STREET REPLAT. FURTHERMORE, RICHARD L. WEIGANDT, AS PRESIDENT, AND TODD WEIGANDT, AS VICE PRESIDENT, FOR WEIGANDT LAND COMPANY, LTD., DEDICATE THE EASEMENTS AS SHOWN ON THIS PLAT TO THE PUBLIC USE FOREVER.

Richard L. Weigandt
RICHARD L. WEIGANDT, PRESIDENT
WEIGANDT LAND COMPANY, LTD.

Todd Weigandt
TODD WEIGANDT, VICE PRESIDENT
WEIGANDT LAND COMPANY, LTD.

STATE OF OHIO,
COUNTY OF Auglaize

THE FOREGOING INSTRUMENT WAS ACKNOWLEDGED BEFORE ME THIS 21st DAY OF October, 2015, BY RICHARD L. WEIGANDT, AS PRESIDENT, AND TODD WEIGANDT, AS VICE PRESIDENT, FOR WEIGANDT LAND COMPANY, LTD..

Julie A. Schneider
NOTARY PUBLIC

JULIE A. SCHNEIDER
NOTARY PUBLIC - STATE OF OHIO
Recorded in Auglaize County
My commission expires May 2, 2016

CONSENT TO REPLAT

I, THE UNDERSIGNED, BEING THE OWNER OF THE LAND HEREIN REPLATED, DO HEREBY ACCEPT AND APPROVE THIS REPLAT AND DO HEREBY VOLUNTARILY CONSENT TO THE EXECUTION OF SAID REPLAT.

OWNER: WEIGANDT LAND CO. LTD.


Richard L. Weigandt
AUTHORIZED SIGNATURE

President
TITLE

OWNER: WEIGANDT LAND CO. LTD.
O.R. 637, PAGE 1180

LEGEND

- I.P.S. 5/8" X 30" REBAR W/CAP SET
- I.P.F. IRON PIN FOUND
- ▨ RIGHT-OF-WAY TO BE VACATED

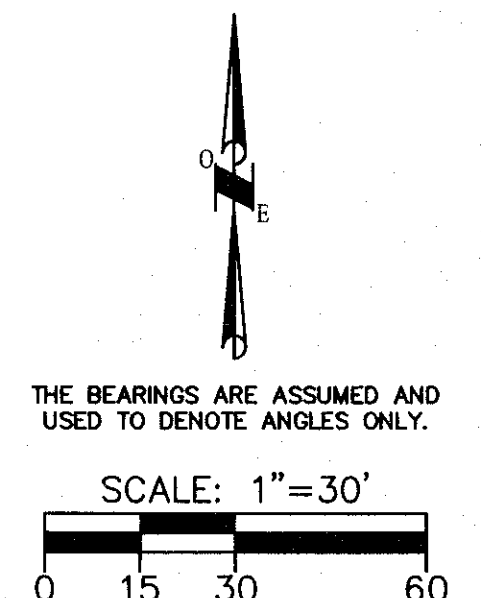


VILLAGE OF MINSTER PLANNING COMMISSION

THIS PLAT WAS INSPECTED AND APPROVED BY US THIS 26th DAY OF October, 2015.

Donald W. Jancus
CHAIRPERSON

Allen J. Bertke
ALLEN J. BERTKE, P.S. #8629

10-22-15
DATE

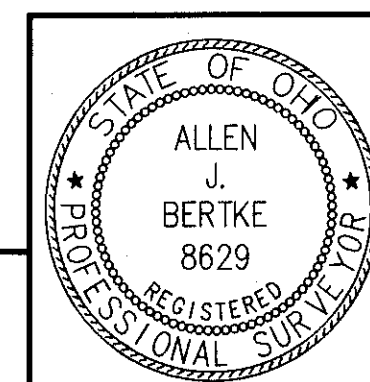

DATE:
10-06-2015
DRAWN BY:
RMF
JOB NUMBER:
AUGMIN1514
SHEET NUMBER
1 OF 1