



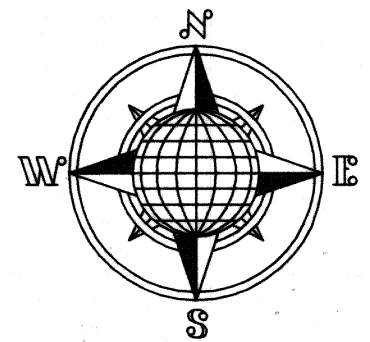

CORRECTION PLAT TO THE ANNEXATION OF THE VILLAGE OF NEW KNOXVILLE, SECTION 29, WASHINGTON TOWNSHIP, T-6-S, R-5-E, AUGLAIZE COUNTY, OHIO. 43.910 ACRE TOTAL FOR ANNEXATION

18.663 ACRES LOCATED IN THE NORTHWEST QUARTER OF SECTION 29
25.247 ACRES LOCATED IN THE NORTHEAST QUARTER OF SECTION 29



LOCATION PLAN

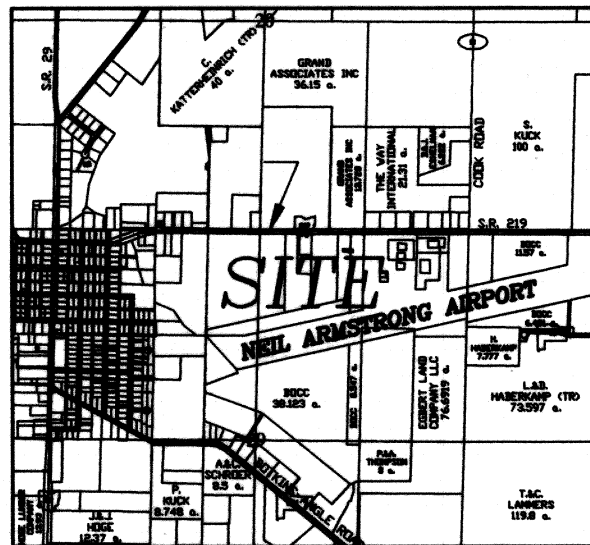

LEGEND

- R/W Monument
- Iron Pin Found
- ▲ R.R. Spike Found
- Exist. Corp. Line
- Proposed Annexation Line
- ▨ Existing Buildings

SCALE

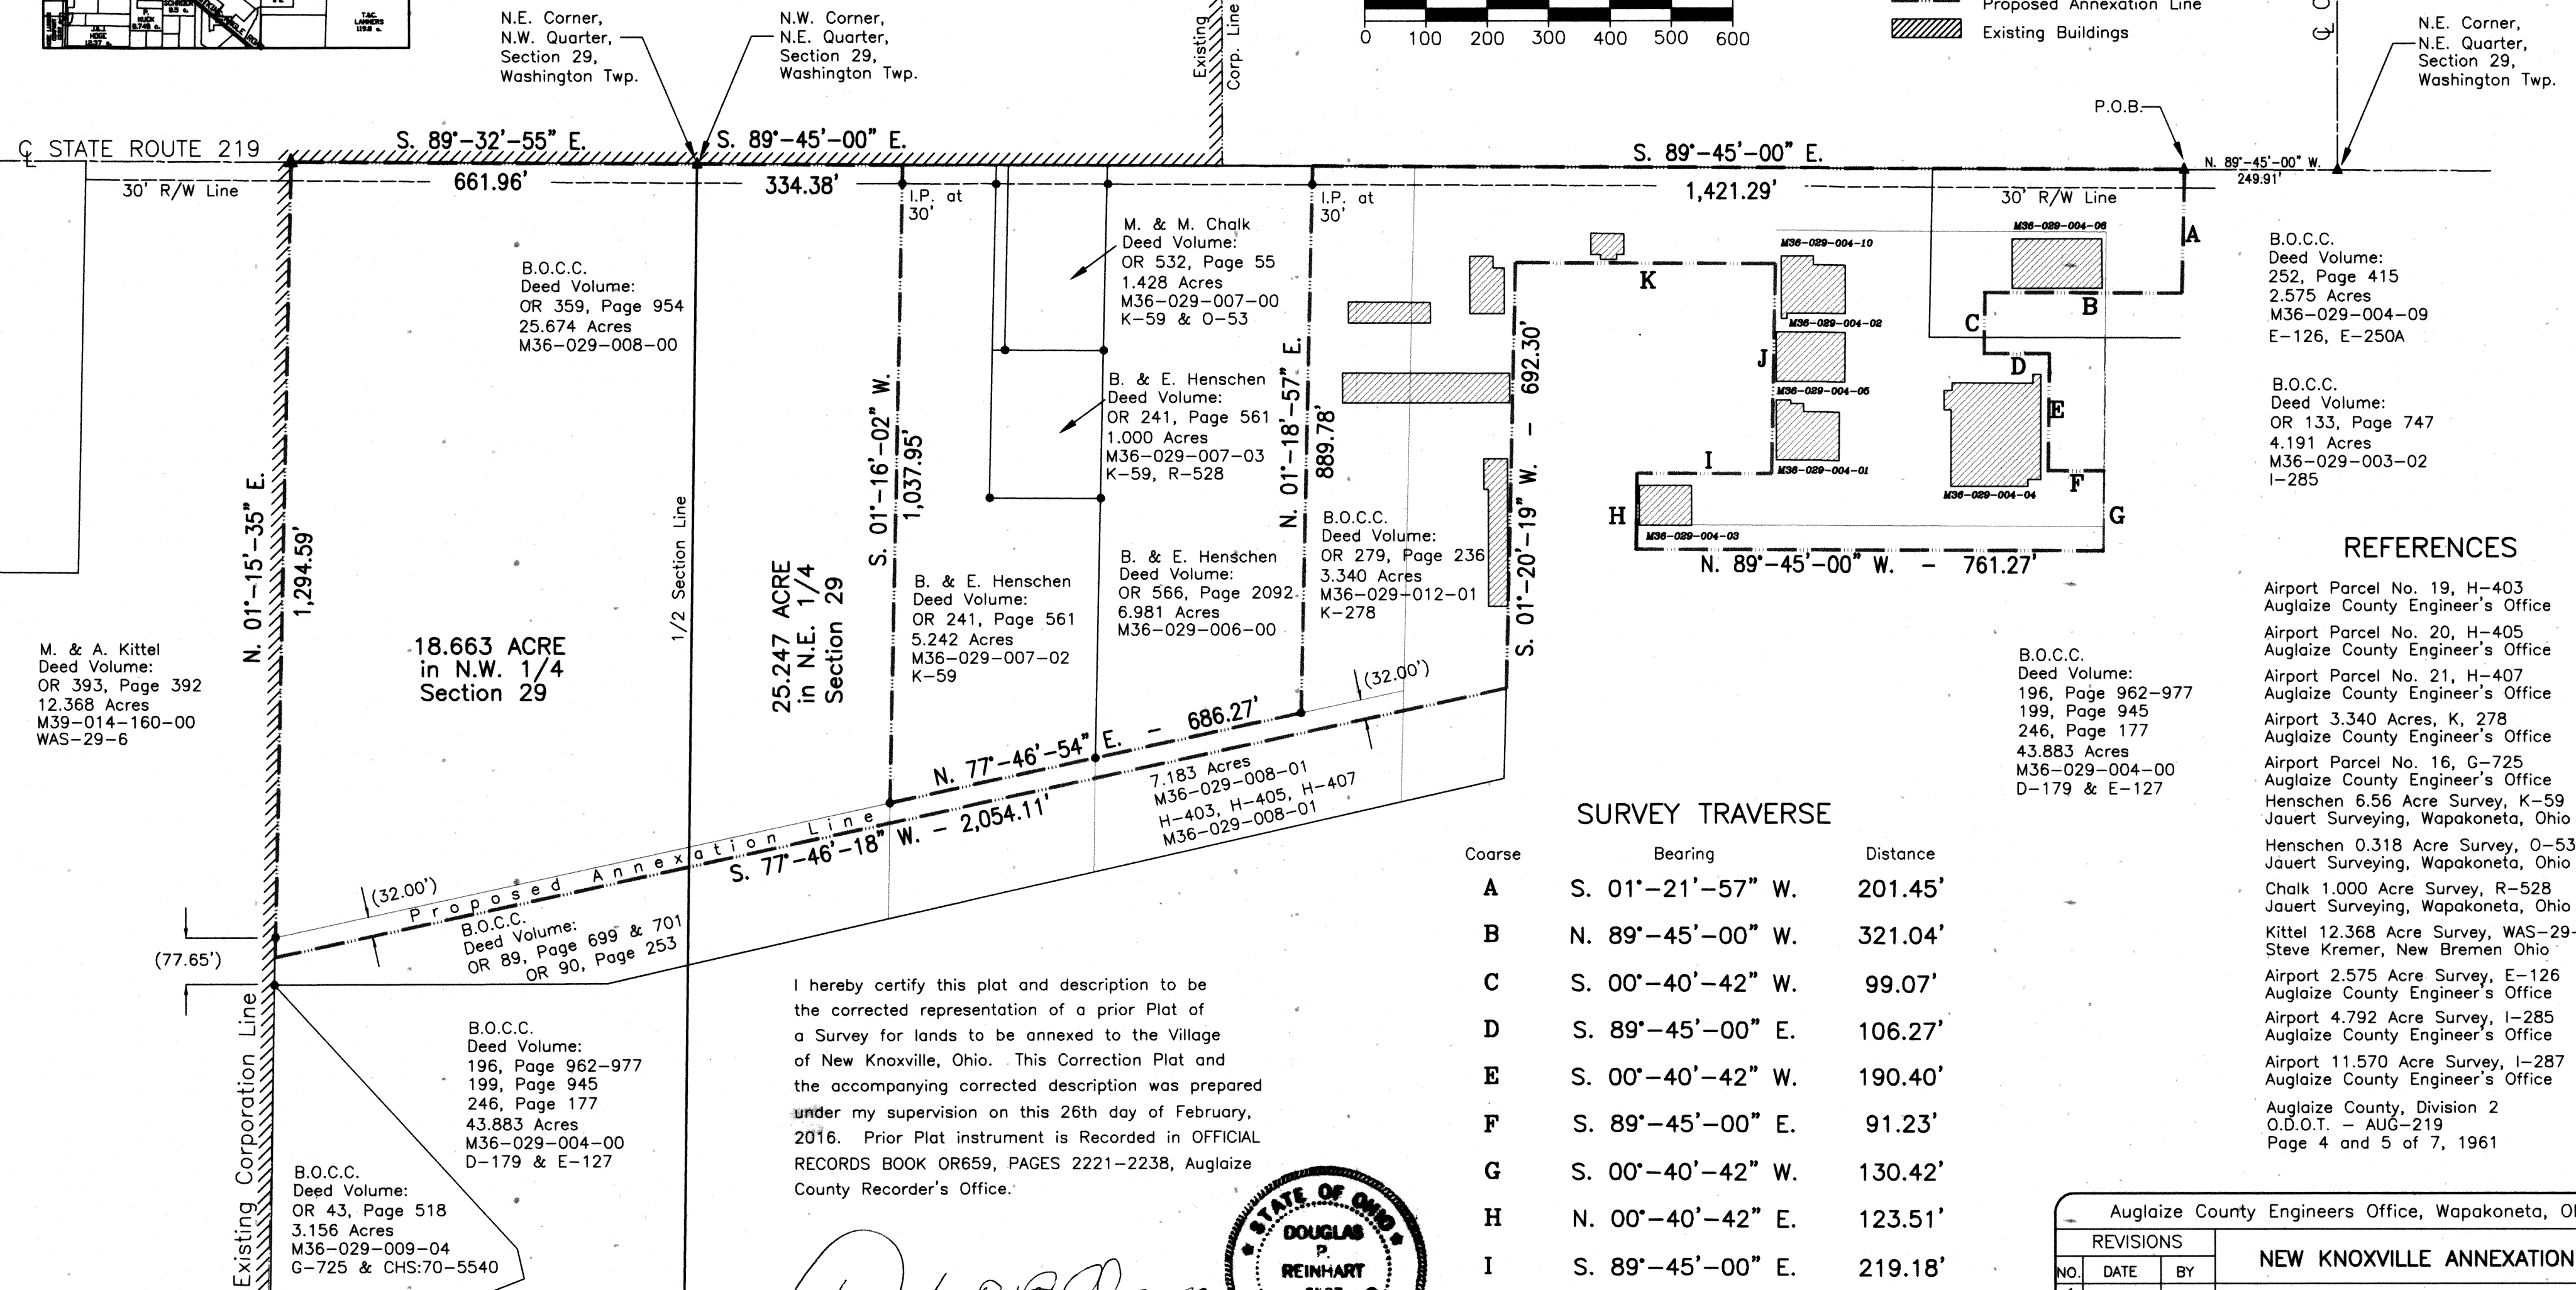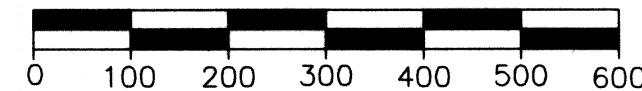

REFERENCES


- Airport Parcel No. 19, H-403 Auglaize County Engineer's Office
- Airport Parcel No. 20, H-405 Auglaize County Engineer's Office
- Airport Parcel No. 21, H-407 Auglaize County Engineer's Office
- Airport 3.340 Acres, K, 278 Auglaize County Engineer's Office
- Airport Parcel No. 16, G-725 Auglaize County Engineer's Office
- Henschen 6.56 Acre Survey, K-59 Jauert Surveying, Wapakoneta, Ohio
- Henschen 0.318 Acre Survey, O-53 Jauert Surveying, Wapakoneta, Ohio
- Chalk 1.000 Acre Survey, R-528 Jauert Surveying, Wapakoneta, Ohio
- Kittel 12.368 Acre Survey, WAS-29-6 Steve Kremer, New Bremen Ohio
- Airport 2.575 Acre Survey, E-126 Auglaize County Engineer's Office
- Airport 4.792 Acre Survey, I-285 Auglaize County Engineer's Office
- Airport 11.570 Acre Survey, I-287 Auglaize County Engineer's Office
- Auglaize County, Division 2 O.D.O.T. - AUG-219 Page 4 and 5 of 7, 1961

SURVEY TRAVERSE

Coarse	Bearing	Distance
A	S. 01°-21'-57" W.	201.45'
B	N. 89°-45'-00" W.	321.04'
C	S. 00°-40'-42" W.	99.07'
D	S. 89°-45'-00" E.	106.27'
E	S. 00°-40'-42" W.	190.40'
F	S. 89°-45'-00" E.	91.23'
G	S. 00°-40'-42" W.	130.42'
H	N. 00°-40'-42" E.	123.51'
I	S. 89°-45'-00" E.	219.18'
J	N. 01°-07'-57" E.	341.76'
K	N. 89°-45'-00" W.	423.40'

I hereby certify this plat and description to be the corrected representation of a prior Plat of a Survey for lands to be annexed to the Village of New Knoxville, Ohio. This Correction Plat and the accompanying corrected description was prepared under my supervision on this 26th day of February, 2016. Prior Plat instrument is Recorded in OFFICIAL RECORDS BOOK OR659, PAGES 2221-2238, Auglaize County Recorder's Office.

Douglas P. Reinhart
Douglas P. Reinhart
Professional Surveyor No. 6507

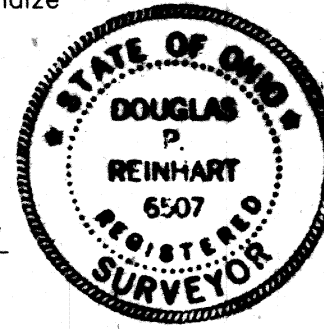

Auglaize County Engineers Office, Wapakoneta, Ohio		
REVISIONS		
NO.	DATE	BY
1		
2		
3		
4		
5		
NEW KNOXVILLE ANNEXATION		
BOARD OF COUNTY COMMISSIONERS		
DRAWN BY: TKS	SCALE: Shown	1 1
CHK'D DPR	DATE: 2/19/16	
TRACED	APP'D	