


# CRIDERSVILLE FIRE DEPARTMENT PLAT

SEC. 35, T 4 S, R 6 E, VILLAGE OF CRIDERSVILLE,  
DUCHOUQUET TWP., AUGLAIZE CO., OHIO

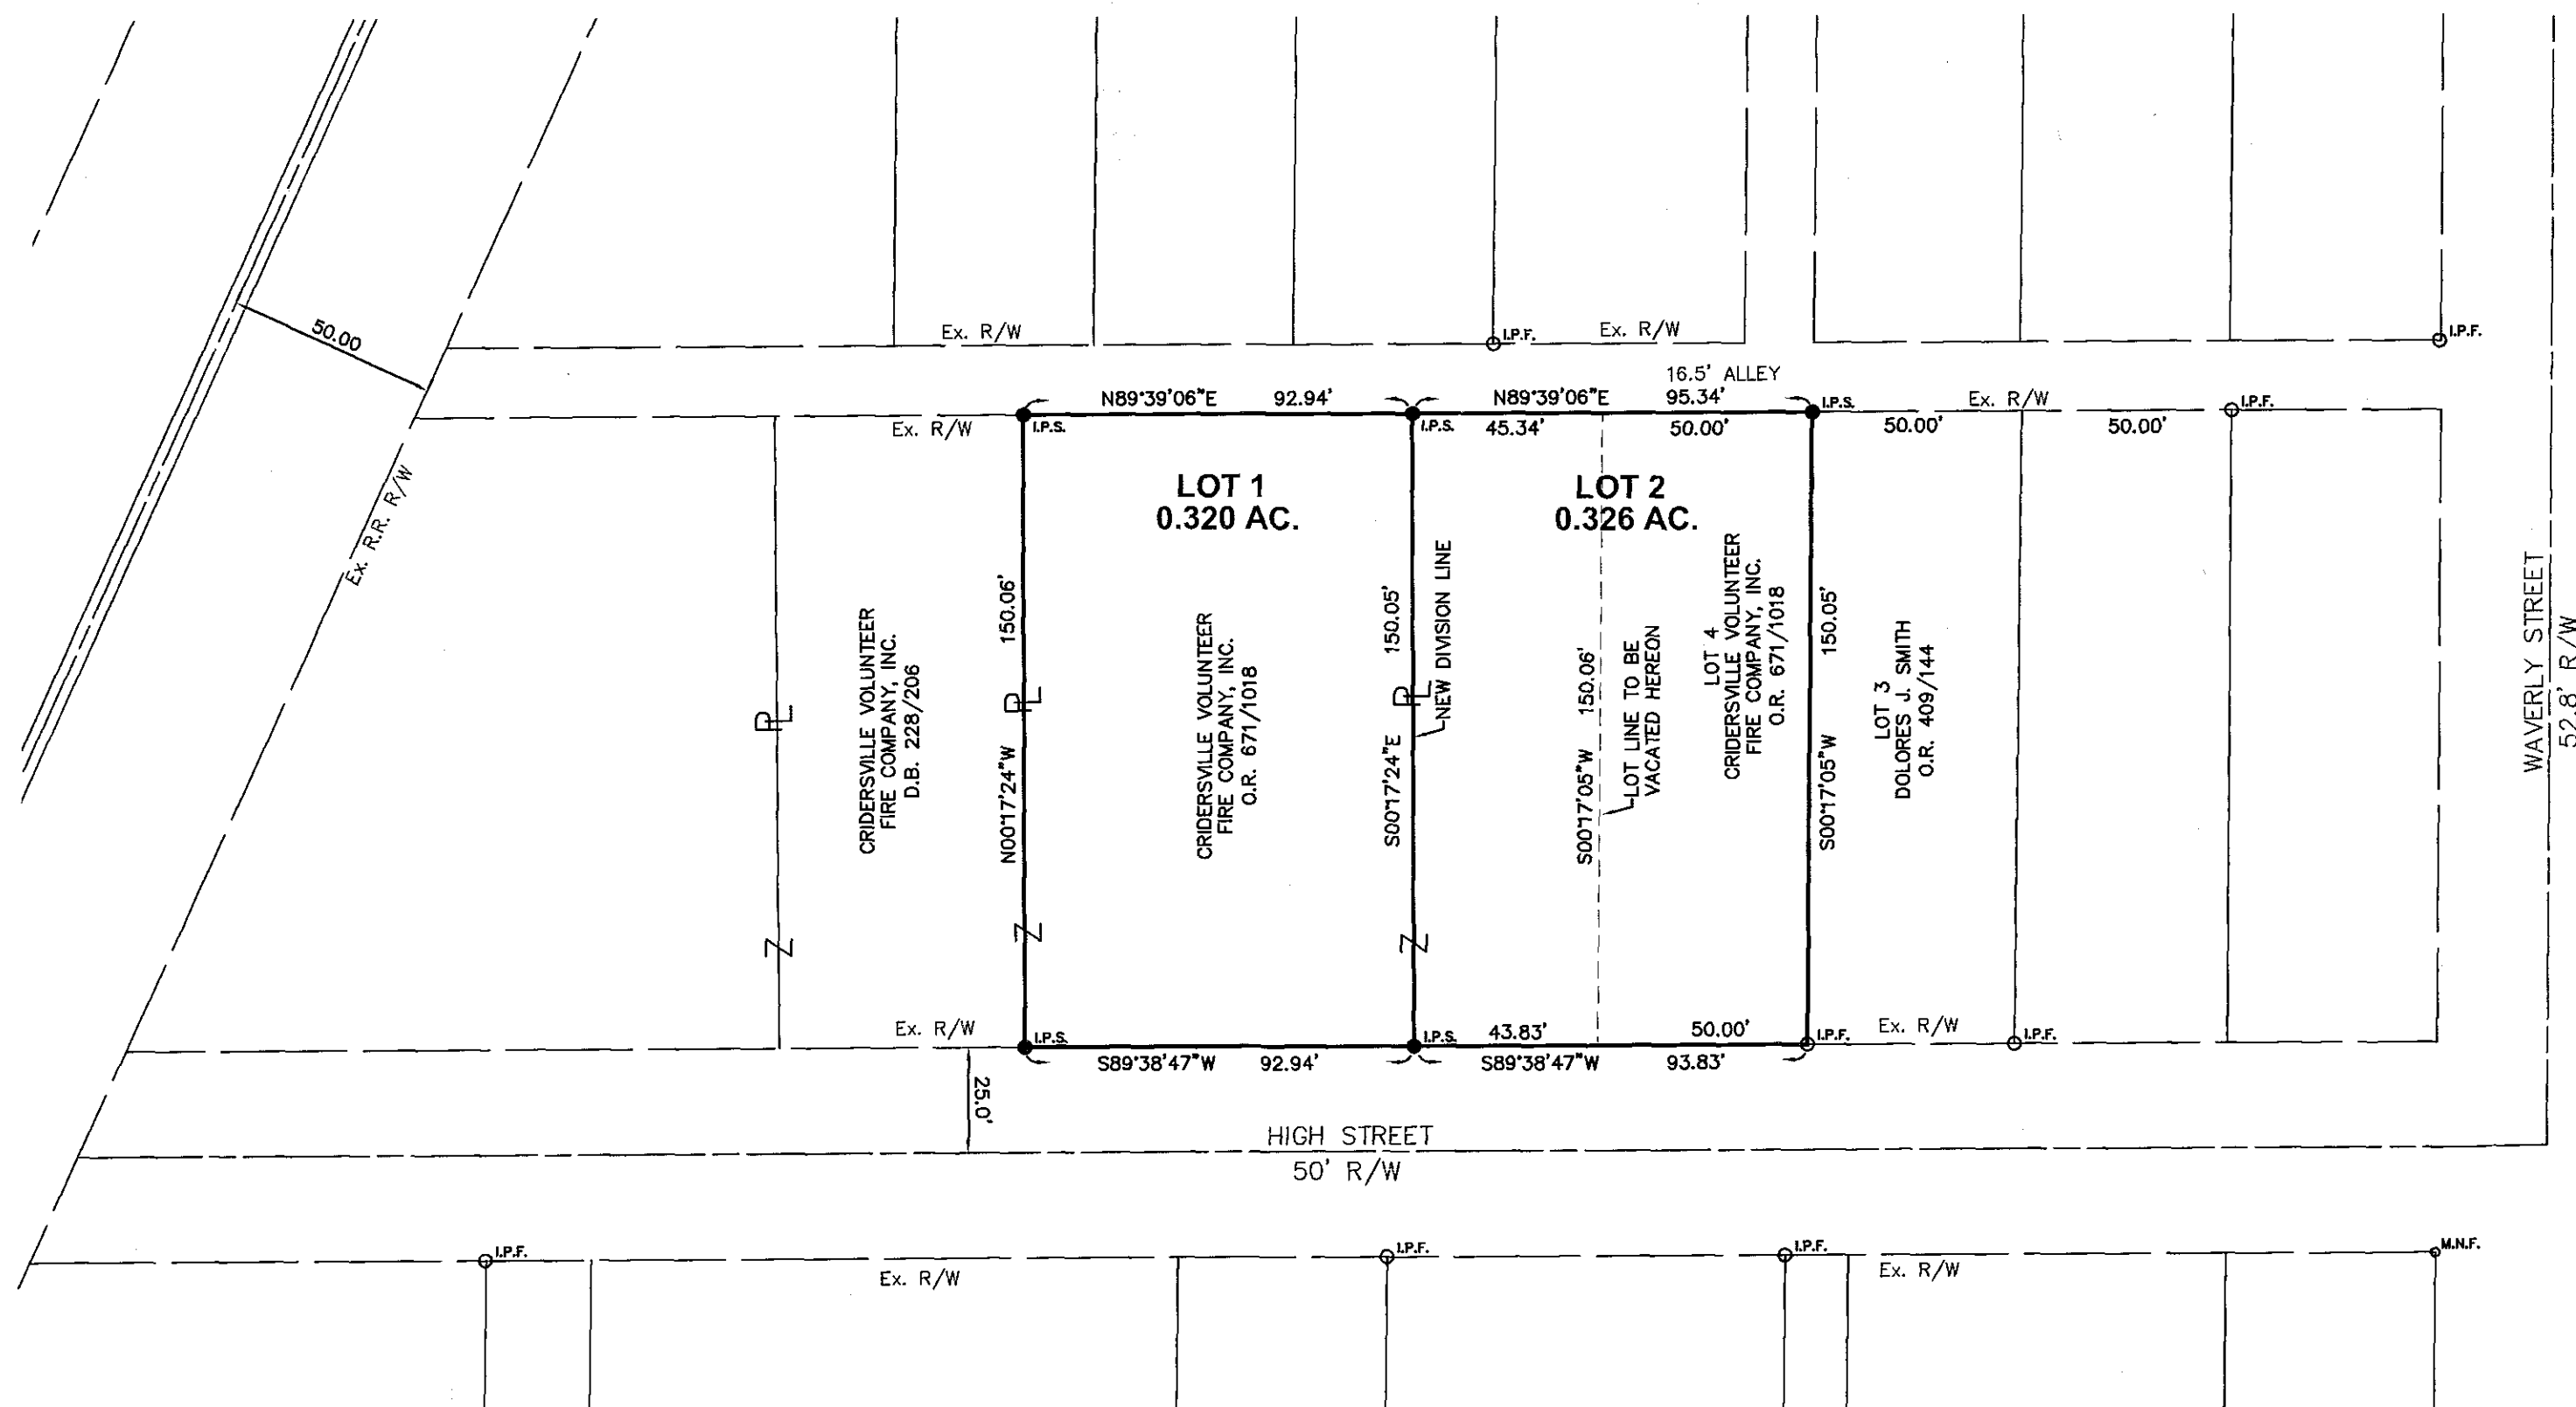

## AUGLAIZE COUNTY ENGINEER

THIS PLAT WAS INSPECTED AND APPROVED BY ME  
THIS \_\_\_\_ DAY OF \_\_\_\_ 20\_\_

AUGLAIZE COUNTY ENGINEER

## VILLAGE OF CRIDERSVILLE ADMINISTRATOR


THIS PLAT WAS INSPECTED AND APPROVED BY ME THIS 24 DAY  
OF January, 2017.

VILLAGE OF CRIDERSVILLE ADMINISTRATOR

## LEGEND

- I.P.S. 5/8" X 30" REBAR  
W/CAP SET
- I.P.F. IRON PIN FOUND

THE BEARINGS ARE BASED ON  
NAD 83 CORS 2011 ADJUSTMENT,  
OHIO NORTH ZONE,  
ODOT VRS CORS NETWORK  
SCALE: 1"=30'

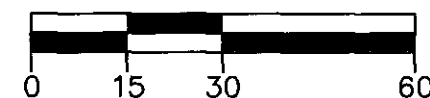

TRANSFERRED AND NUMBERED THIS \_\_\_\_ DAY OF RECEIVED 20\_\_

JAN 30 2017

AUGLAIZE COUNTY AUDITOR

JANET SCHULER

FILED THIS 31<sup>st</sup> DAY OF January, 2017, AT 3:30 O'CLOCK P.M.  
RECORDED THIS 31<sup>st</sup> DAY OF January, 2017.  
PLAT CABINET D, SLIDE 316.

Christina Lambert  
AUGLAIZE COUNTY RECORDER

201700000514  
Filed for Record in  
AUGLAIZE COUNTY, OHIO  
CHRISTINA LAMBERT, RECORDER  
01-31-2017 At 03:30 P.M.  
PLAT 43.20

## CONSENT TO REPLAT

I, THE UNDERSIGNED, BEING THE OWNER OF THE LAND  
HEREIN REPLATED, DO HEREBY ACCEPT AND APPROVE  
THIS REPLAT AND DO HEREBY VOLUNTARILY CONSENT  
TO THE EXECUTION OF SAID REPLAT.

OWNER: CRIDERSVILLE VOLUNTEER FIRE COMPANY, INC.

Richard C. Miller  
AUTHORIZED SIGNATURE TITLE

## ACKNOWLEDGMENT

STATE OF OHIO, AUGLAIZE COUNTY, SS  
BEFORE ME, A NOTARY PUBLIC, IN AND FOR THE STATE OF OHIO, PERSONALLY  
APPEARED Richard C. Miller, EXECUTIVE, ON BEHALF OF CRIDERSVILLE  
VOLUNTEER FIRE COMPANY, INC., WHO EXECUTED THE FOREGOING PLAT, WHO  
ACKNOWLEDGED THAT HE DID SIGN SUCH INSTRUMENT IS HIS FREE ACT AND DEED.


IN TESTIMONY WHEREOF, I HAVE HEREUNTO SUBSCRIBED MY NAME AND AFFIXED MY  
OFFICIAL SEAL AT Cridersville, OHIO, THIS 24<sup>th</sup> DAY OF January, 2017.

NOTARY PUBLIC Shonda Martin

MY COMMISSION EXPIRES: May 15<sup>th</sup>, 2021



SHONDA MARTIN  
Notary Public, State of Ohio  
My Commission Expires  
May 15<sup>th</sup>, 2021

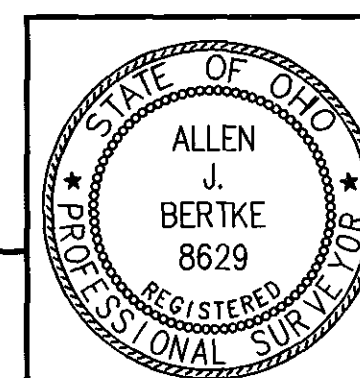

ChoiceOne  
Engineering

SIDNEY, OHIO 937.497.0200  
LOVELAND, OHIO 513.239.8554  
PORTLAND, INDIANA 240.766.2500  
www.CHOICEONEENGINEERING.com

DATE:  
01-12-2017  
DRAWN BY:  
RMF  
JOB NUMBER:  
AUGCRI1601  
SHEET NUMBER  
1 OF 1

Allen J. Bertke  
ALLEN J. BERTKE, P.S. #8629

1-20-17  
DATE