
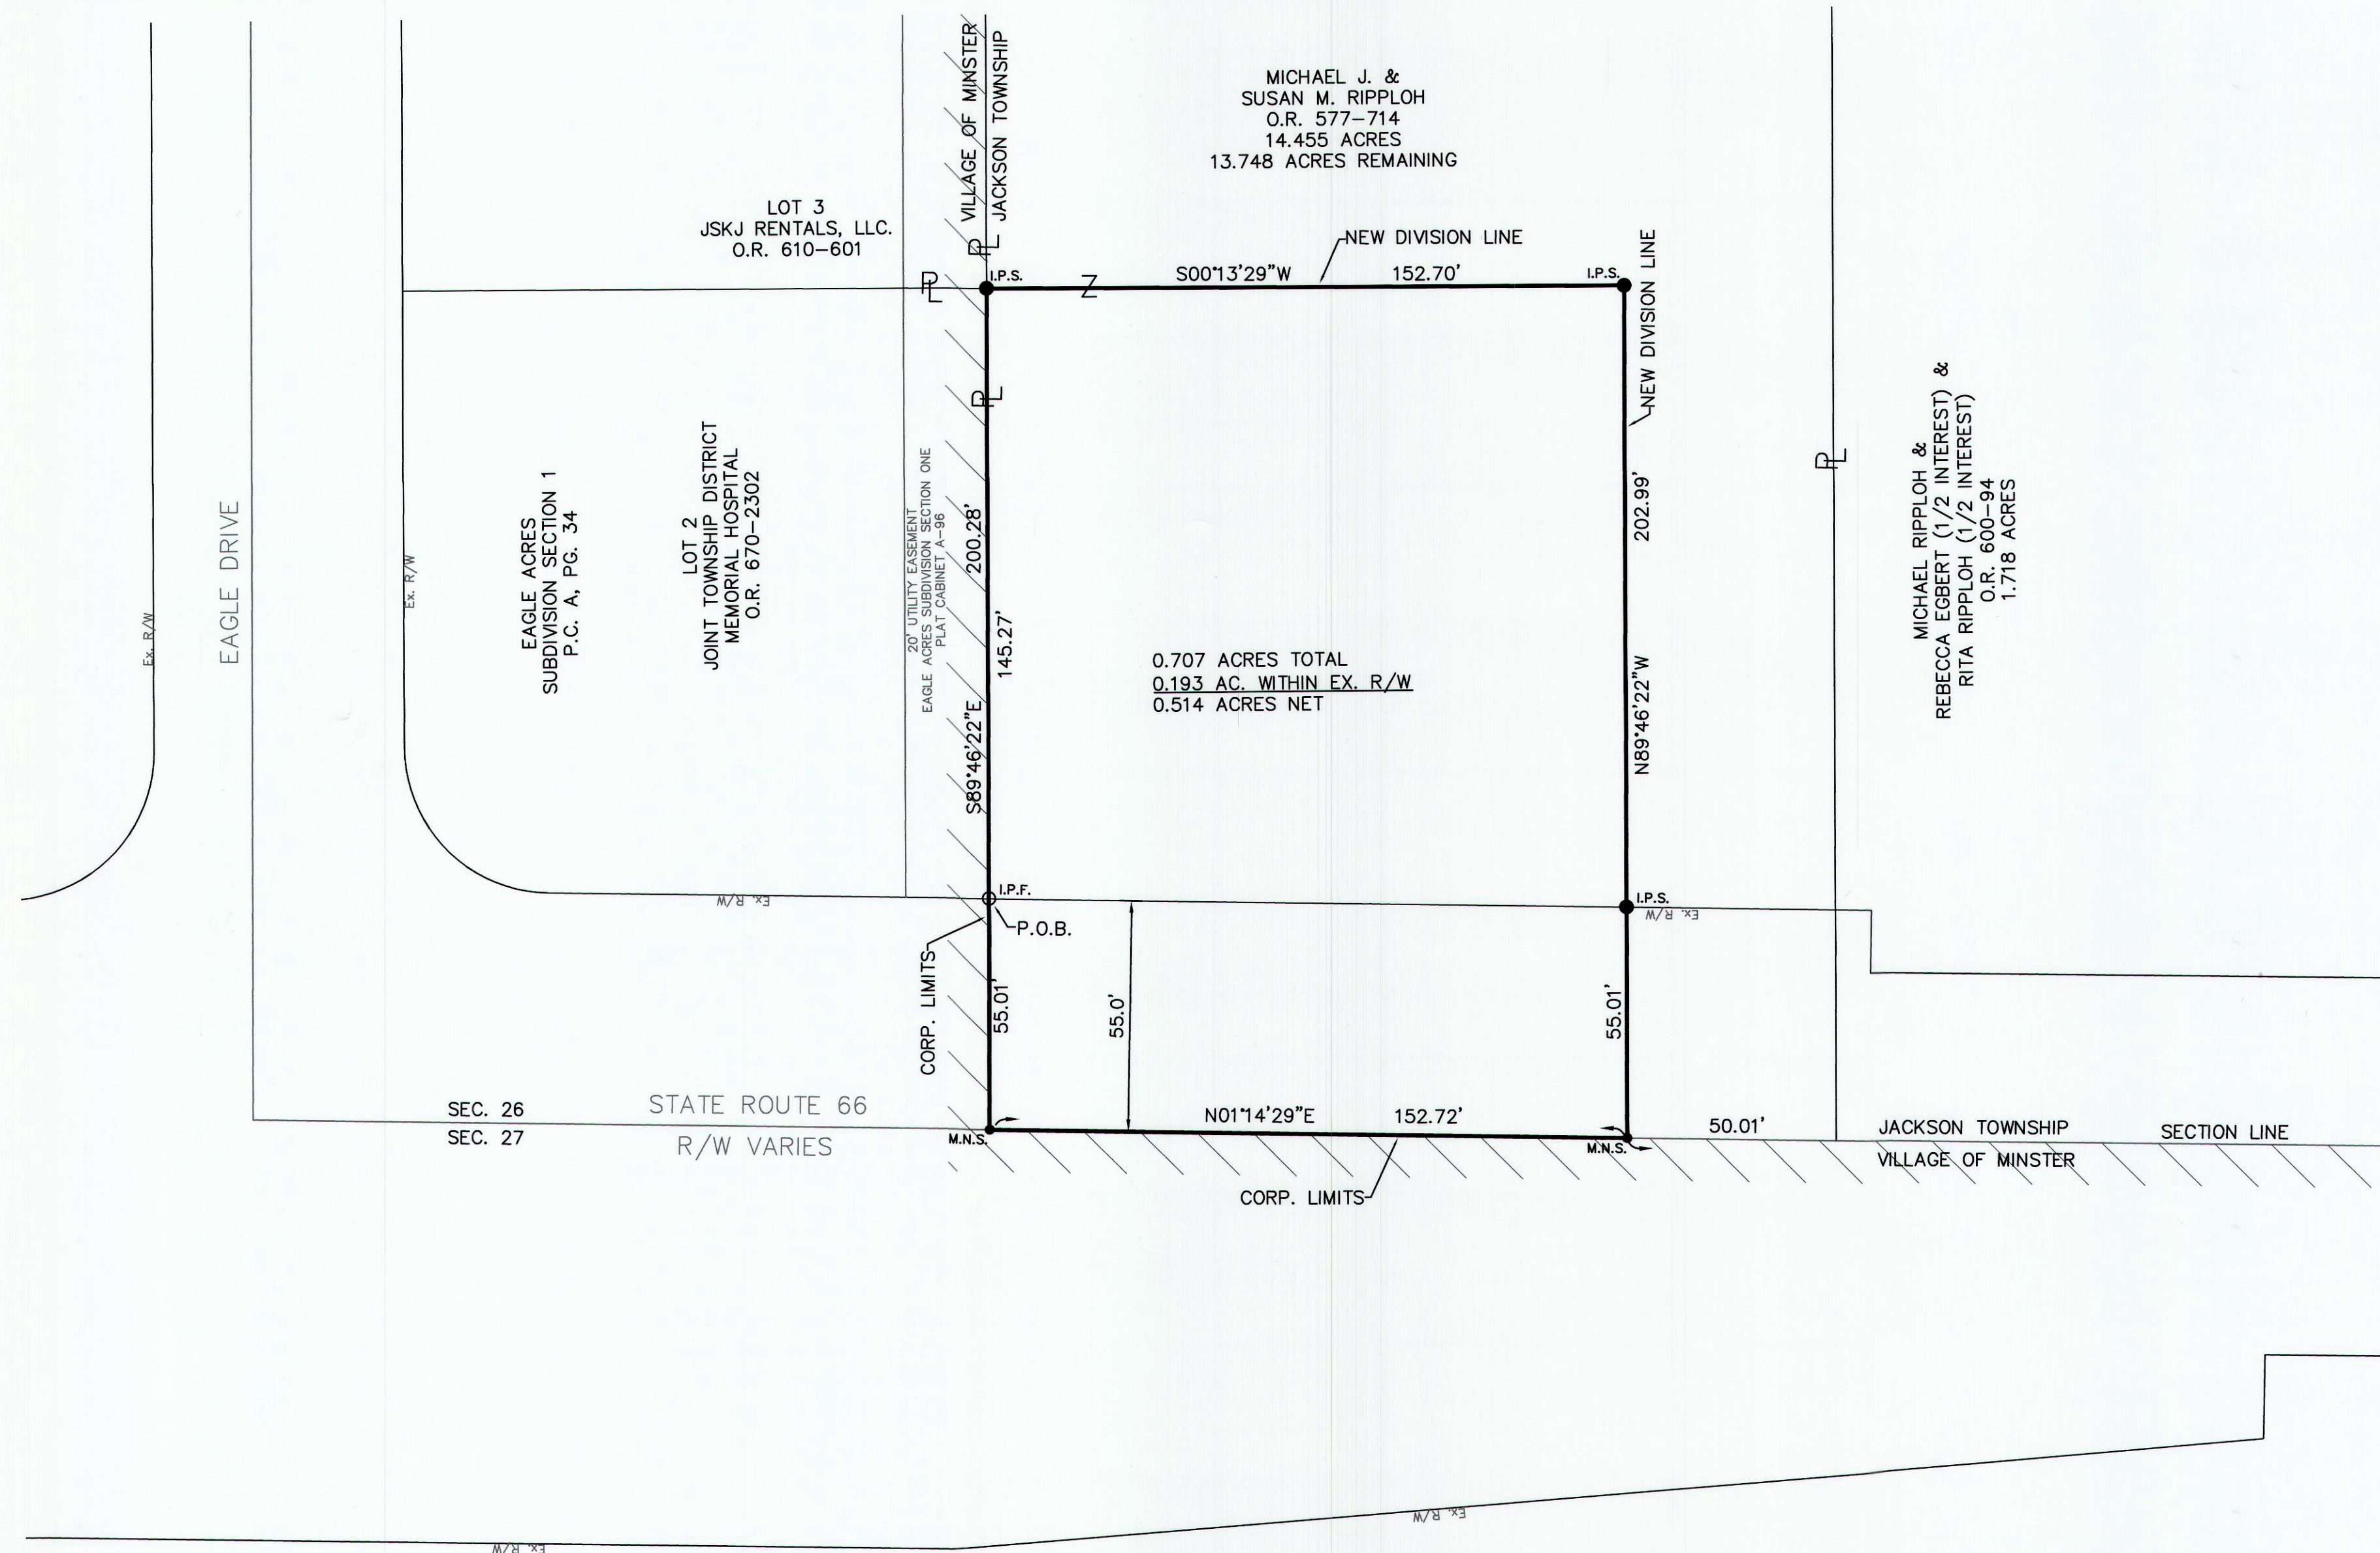


JOINT TOWNSHIP HOSPITAL

0.707 ACRES SITUATED IN THE NORTHWEST QUARTER OF SECTION 26,
TOWN 7 SOUTH, RANGE 4 EAST, JACKSON TWP., AUGLAIZE CO., OHIO

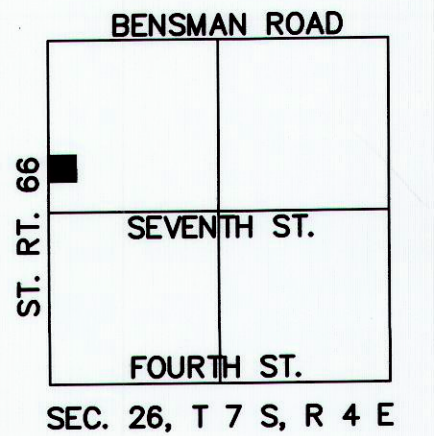

201700001784
Filed for Record in
AUGLAIZE COUNTY, OHIO
CHRISTINA LAMBERT, RECORDER
04-10-2017 At 01:47 PM.
PLAT 43.20

Tab D Slide 317

LEGEND

- I.P.S. 5/8" X 30" REBAR W/CAP SET
- I.P.F. IRON PIN FOUND
- M.N.S. MAG NAIL SET



CORP. LIMITS

RECEIVED

APR 10 2017


JANET SCHULER
Auglaize County Auditor

CERTIFICATION

I CERTIFY THAT THE BOUNDARY SURVEY OF THIS SURVEY
WAS PREPARED IN ACCORDANCE WITH O.A.C. 4733-37.
ALL MONUMENTATION IS OR TO BE SET AS SHOWN.

Allen J. Bertke
ALLEN J. BERTKE, P.S. #8629

4-10-17
DATE

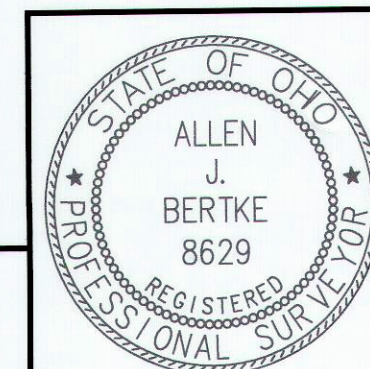

ChoiceOne
Engineering

SIDNEY, OHIO 937.497.0200
LOVELAND, OHIO 513.239.8554
PORTLAND, INDIANA 260.766.2500
www.CHOICEONEENGINEERING.com

DATE:
03-23-2017
DRAWN BY:
RMF
JOB NUMBER:
AUG-JAC-1701
SHEET NUMBER
1 OF 1

THE BEARINGS ARE ASSUMED AND USED
TO DENOTE ANGLES ONLY

SCALE: 1"=30'

