

REPLAT OF LOT 140

RECEIVED

SEP 12 2017

BEING A REPLAT OF LOT 140 IN BLOCK B IN SECTION 35,
TOWN 7 SOUTH, RANGE 4 EAST, JACKSON TOWNSHIP,
VILLAGE OF MINSTER, AUGLAIZE COUNTY, OHIO

JANET SCHULER
Auglaize County Auditor

VILLAGE OF MINSTER ADMINISTRATOR

THIS PLAT WAS INSPECTED AND APPROVED BY ME THIS 24th DAY
OF June, 2017.

DON HARROD
VILLAGE ADMINISTRATOR

VILLAGE OF MINSTER PLANNING COMMISSION

THIS PLAT WAS INSPECTED AND APPROVED BY US THIS 8th DAY
OF July, 2017.

CHAIRPERSON

PLAT AUTHORIZATION AND DEDICATION

DANNON COMPANY INC., THE OWNERS OF THE LAND INCLUDED WITHIN THIS PLAT
HAVE CAUSED THE AREA LOCATED IN THE VILLAGE OF MINSTER, OHIO ENCOMPASSED
BY THIS PLAT, TO BE SURVEYED, PLATTED, AND KNOWN AS REPLAT OF LOT 140.
FURTHERMORE, DANNON COMPANY INC., DEDICATE THE EASEMENT AS SHOWN ON THIS
PLAT TO THE PUBLIC USE FOREVER.

AUTHORIZED SIGNATURE

STATE OF OHIO
COUNTY OF Auglaize

THE FOREGOING INSTRUMENT WAS ACKNOWLEDGED BEFORE ME THIS 29th DAY
OF August, 2017 BY Joseph BOY, ON BEHALF OF DANNON
COMPANY INC.

NOTARY PUBLIC

DIANE M. WRIGHT
Notary Public, State of Ohio
My Commission Expires July 22, 2018

201700004792
Filed for Record in a
AUGLAIZE COUNTY, OHIO
CHRISTINA LAMBERT, RECORDER
09-12-2017 At 04:00 pm.
PLAT 43.20


Plat Cab. D Slide 331



ChoiceOne
Engineering

SIDNEY, OHIO 937.497.0200
LOVELAND, OHIO 513.239.8554
PORTLAND, INDIANA 260.766.2500
www.CHOICEONEENGINEERING.com

DATE:
05-16-2017
DRAWN BY:
AJB
JOB NUMBER:
AUGMIN1709
SHEET NUMBER
1 OF 1

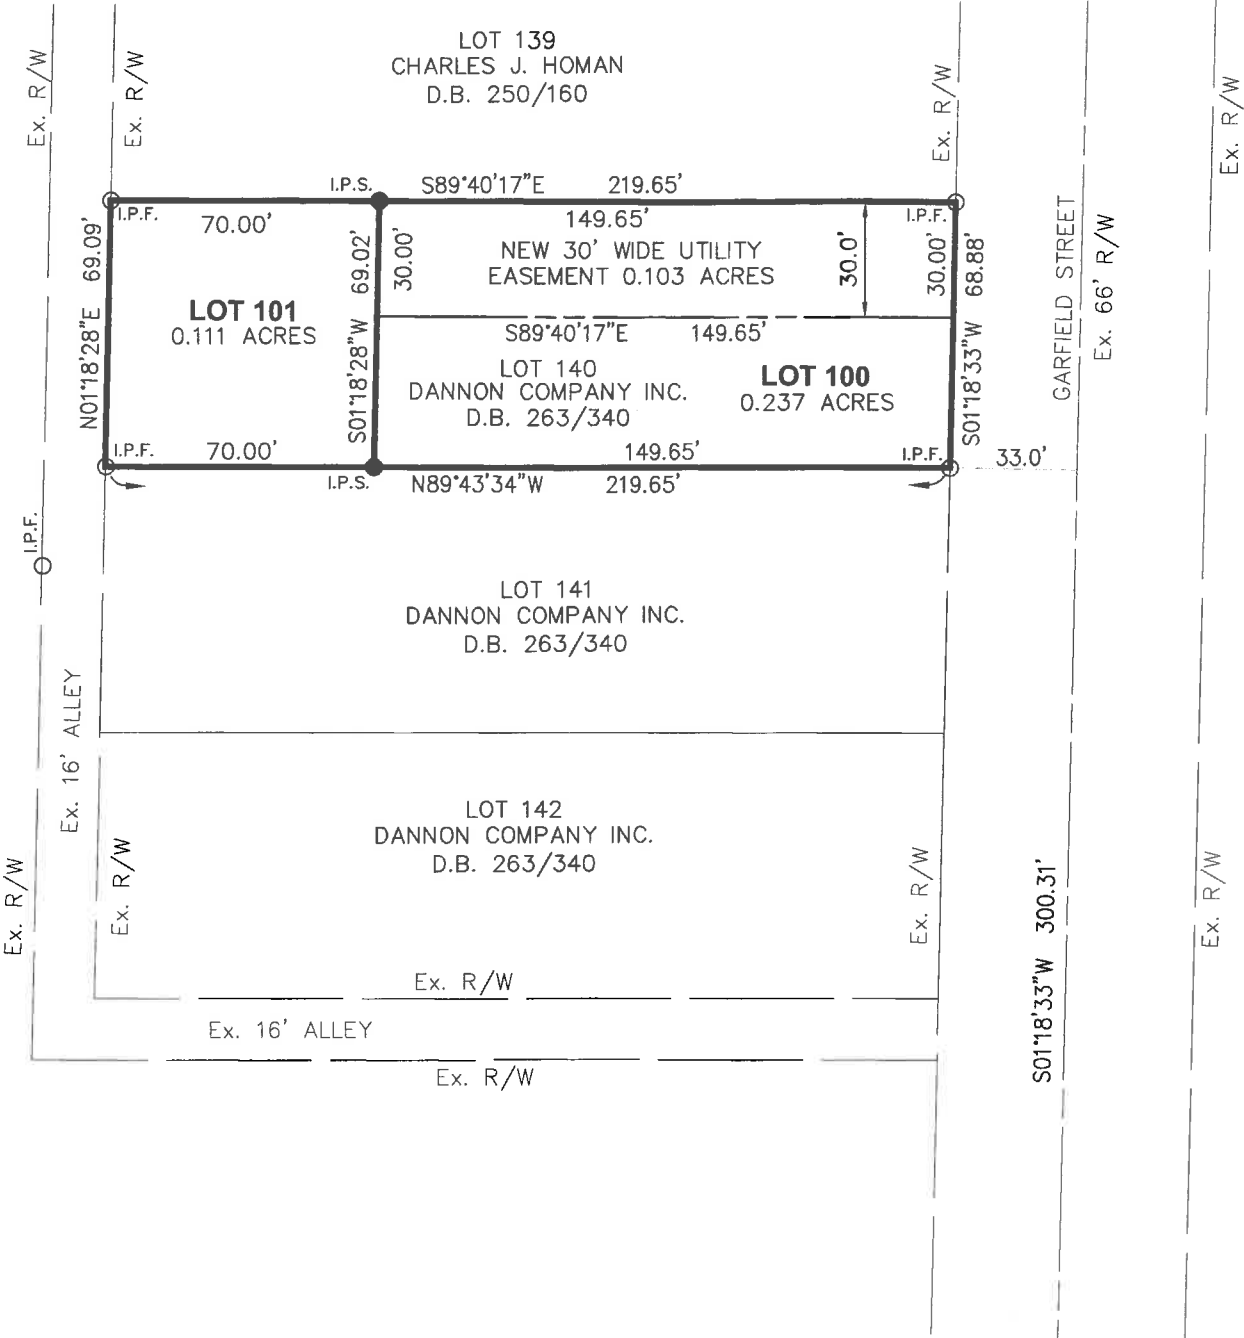

THE BEARINGS ARE ASSUMED AND USED
TO DENOTE ANGLES ONLY
SCALE: 1" = 50'
0 25 50

LEGEND

- I.P.S. 5/8" X 30" REBAR
W/CAP SET
- I.P.F. IRON PIN FOUND

SURVEY REFERENCE
JAC-35-1

AUGLAIZE COUNTY ENGINEER

THIS PLAT WAS INSPECTED AND APPROVED BY ME THIS 11th DAY
OF September, 2017.

R. J. [Signature], P.E., P.S.
AUGLAIZE COUNTY ENGINEER

CERTIFICATION

I CERTIFY THAT THE BOUNDARY SURVEY OF THIS SURVEY
WAS PREPARED IN ACCORDANCE WITH O.A.C. 4733-37.
ALL MONUMENTATION IS OR TO BE SET AS SHOWN.

Allen J. Bertke
ALLEN J. BERTKE, P.S. #8629

7-5-17
DATE