
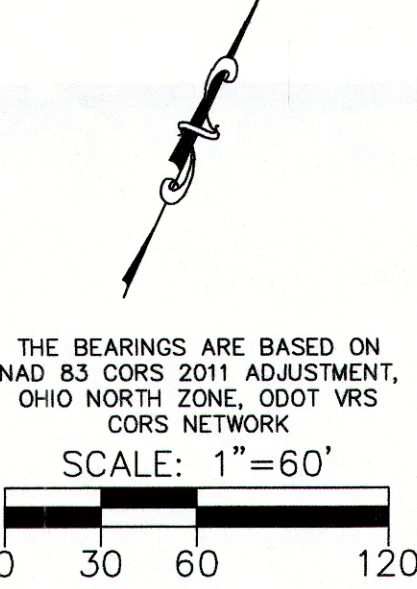


BAUGHMAN SUBDIVISION
SECTION 3, T 6 S, R 4 E,
CITY OF ST. MARYS, AUGLAIZE CO., OHIO

TRANSFERRED AND NUMBERED THIS 9th DAY OF May, 2019
Jamett Schuler - HR
AUGLAIZE COUNTY AUDITOR
FILED THIS 9 DAY OF May, 2019, AT 9:15 O'CLOCK A.M.
RECORDED THIS 9 DAY OF May, 2019.
PLAT CABINET D, SLIDE 364-365

Emily K. Schlenker *tx*
AUGLAIZE COUNTY RECORDER
201900002061 Pages: 2
Filed for Record in AUGLAIZE County, Ohio
Emily K. Schlenker, Recorder
05/09/2019 09:15 AM Recording Fees: \$86.40
PLAT CABINET PLAT D / p364 - p365

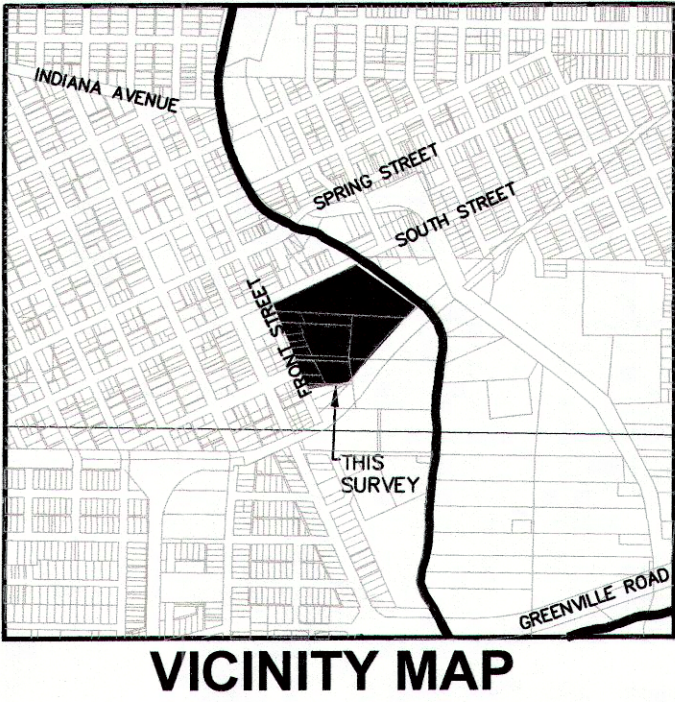

- LEGEND**
- I.P.S. 5/8" X 30" REBAR W/CAP SET
 - I.P.F. IRON PIN FOUND
 - M.N.S. MAG NAIL SET
 - M.N.F. MAG NAIL FOUND
 - ⊙ P.F. IRON PIPE FOUND
 - ⊛ CONCRETE MONUMENT FOUND

CURVE DATA


CURVE	RADIUS	Δ	LENGTH	CHORD	BEARING
C1	1425.40'	13°06'00"	325.90'	325.19'	S43°31'00"W



ChoiceOne Engineering
SIDNEY, OHIO 937.497.0200
LOVELAND, OHIO 513.239.8554
PORTLAND, INDIANA 260.766.2500
www.CHOICEONEENGINEERING.com

DATE: 02-22-2019
DRAWN BY: CJF
JOB NUMBER: AUGSMA1901
SHEET NUMBER 1 of 2

Allen J. Bertke
ALLEN J. BERTKE, P.S. #8629
DATE 3-14-19

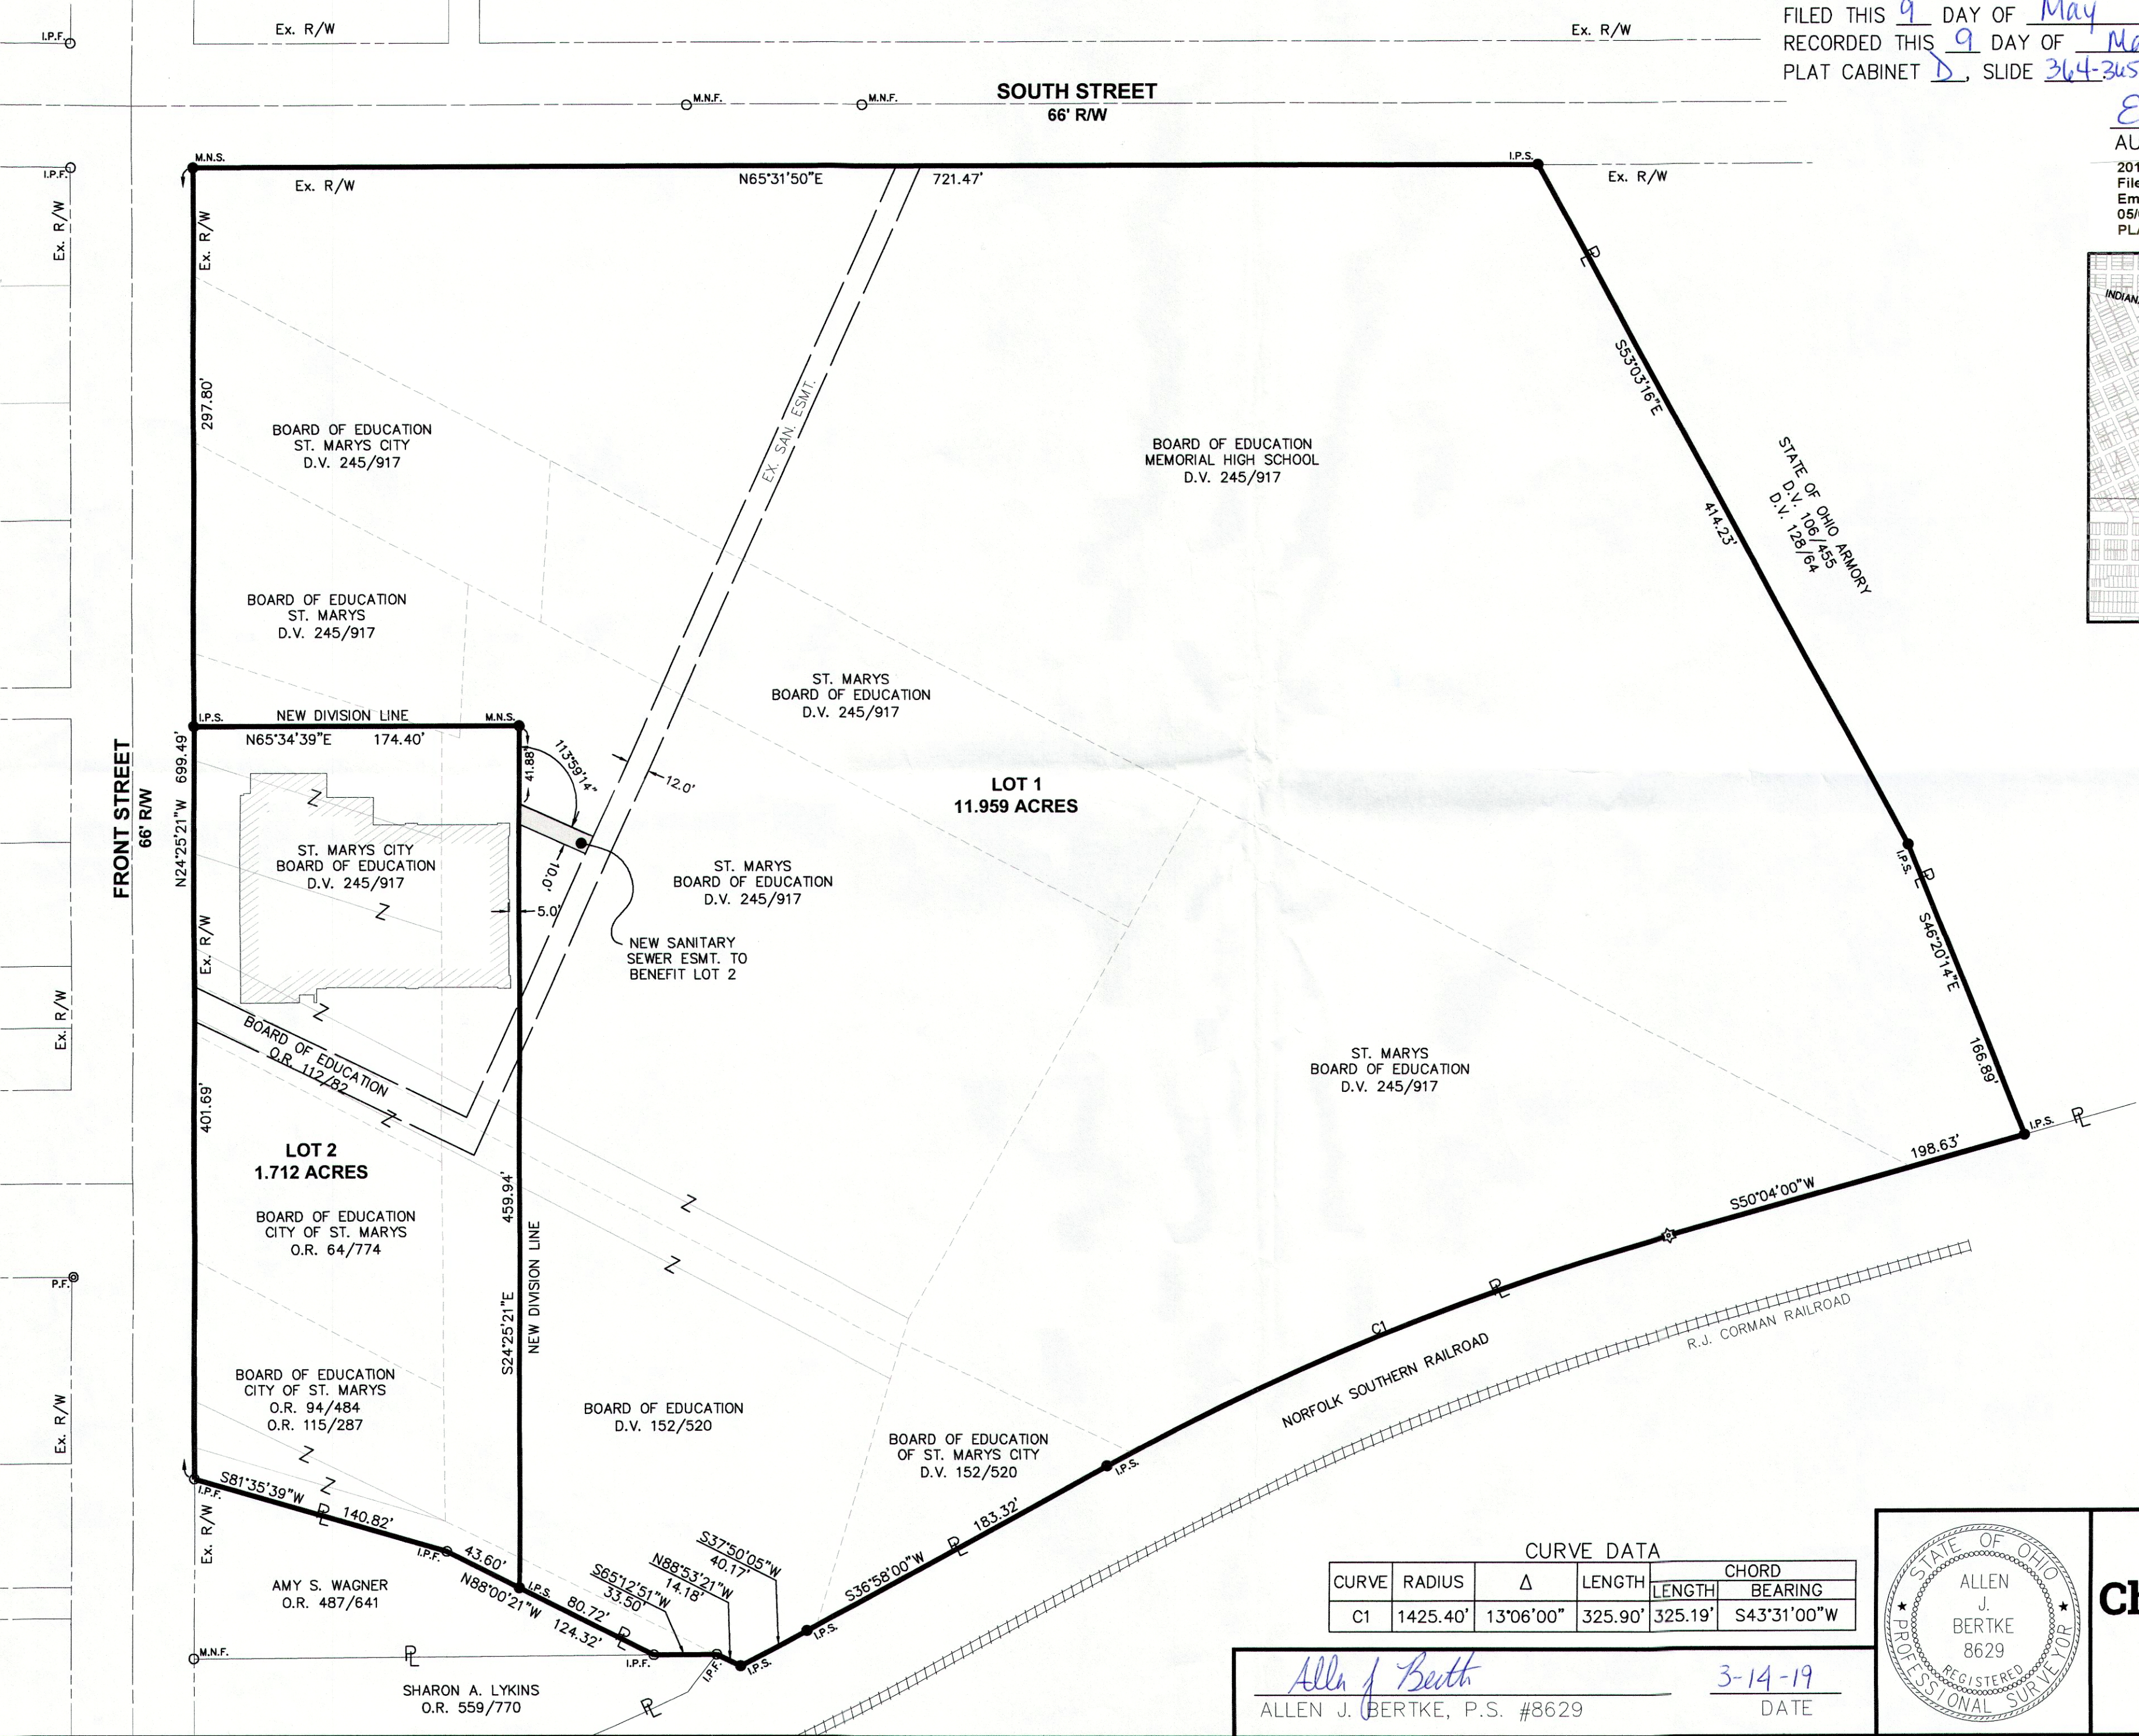

BAUGHMAN SUBDIVISION
SECTION 3, T 6 S, R 4 E,
CITY OF ST. MARYS, AUGLAIZE CO., OHIO

TRANSFERRED AND NUMBERED THIS 9 DAY OF May, 2019.

Janet Schuler
AUGLAIZE COUNTY AUDITOR

FILED THIS 9 DAY OF May, 2019, AT 9:15 O'CLOCK A M.
RECORDED THIS 9 DAY OF May, 2019.
PLAT CABINET D, SLIDE 364-365

Emily K. Schuler -DK
AUGLAIZE COUNTY RECORDER

PLAT AUTHORIZATION AND DEDICATION

THE ST. MARYS BOARD OF EDUCATION, THE OWNER OF THE LAND INCLUDED WITHIN THIS PLAT HAVE CAUSED THE AREA LOCATED IN THE CITY OF ST. MARYS, OHIO ENCOMPASSED BY THIS PLAT, TO BE SURVEYED, PLATTED, AND KNOWN AS BAUGHMAN SUBDIVISION. FURTHERMORE, THE ST. MARYS BOARD OF EDUCATION, DEDICATES THE EASEMENTS AS SHOWN ON THIS PLAT TO BENEFIT LOT 2.

B.A. Little
AUTHORIZED SIGNATURE

BOARD OF EDUCATION PRESIDENT
TITLE

STATE OF OHIO
COUNTY OF Auglaize

THE FOREGOING INSTRUMENT WAS ACKNOWLEDGED BEFORE ME THIS 26th DAY OF April, 2019, BY Brian A. Little, ON BEHALF OF THE ST. MARYS BOARD OF EDUCATION.

Andrea Ciampaglio
NOTARY PUBLIC




ANDREA CIAMPAGLIO
Notary Public, State of Ohio
My Comm. Expires June 3, 2022

ST. MARYS PLANNING COMMISSION APPROVAL

THE PLANNING COMMISSION FOR THE CITY OF ST. MARY'S, OHIO, DOES HEREBY CERTIFY THAT THE ATTACHED PLAT FOR THE LAND ENCOMPASSING THE AREA TO BE KNOWN AS BAUGHMAN SUBDIVISION, WAS APPROVED BY SAID PLANNING COMMISSION ON THE 26 DAY OF MARCH, 2019.

[Signature]
SECRETARY

201900002061
JEFF SQUIRE
BOX

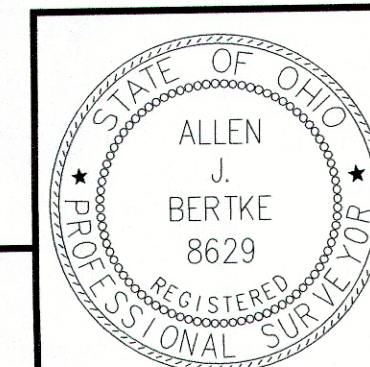

ChoiceOne Engineering SIDNEY, OHIO 937.497.0200 LOVELAND, OHIO 513.239.8554 PORTLAND, INDIANA 260.766.2500 www.CHOICEONEENGINEERING.com	DATE: 02-22-2019
	DRAWN BY: CJF
	JOB NUMBER: AUGSMA1901
	SHEET NUMBER 2 OF 2

Allen J. Bertke
ALLEN J. BERTKE, P.S. #8629
3-14-19
DATE