


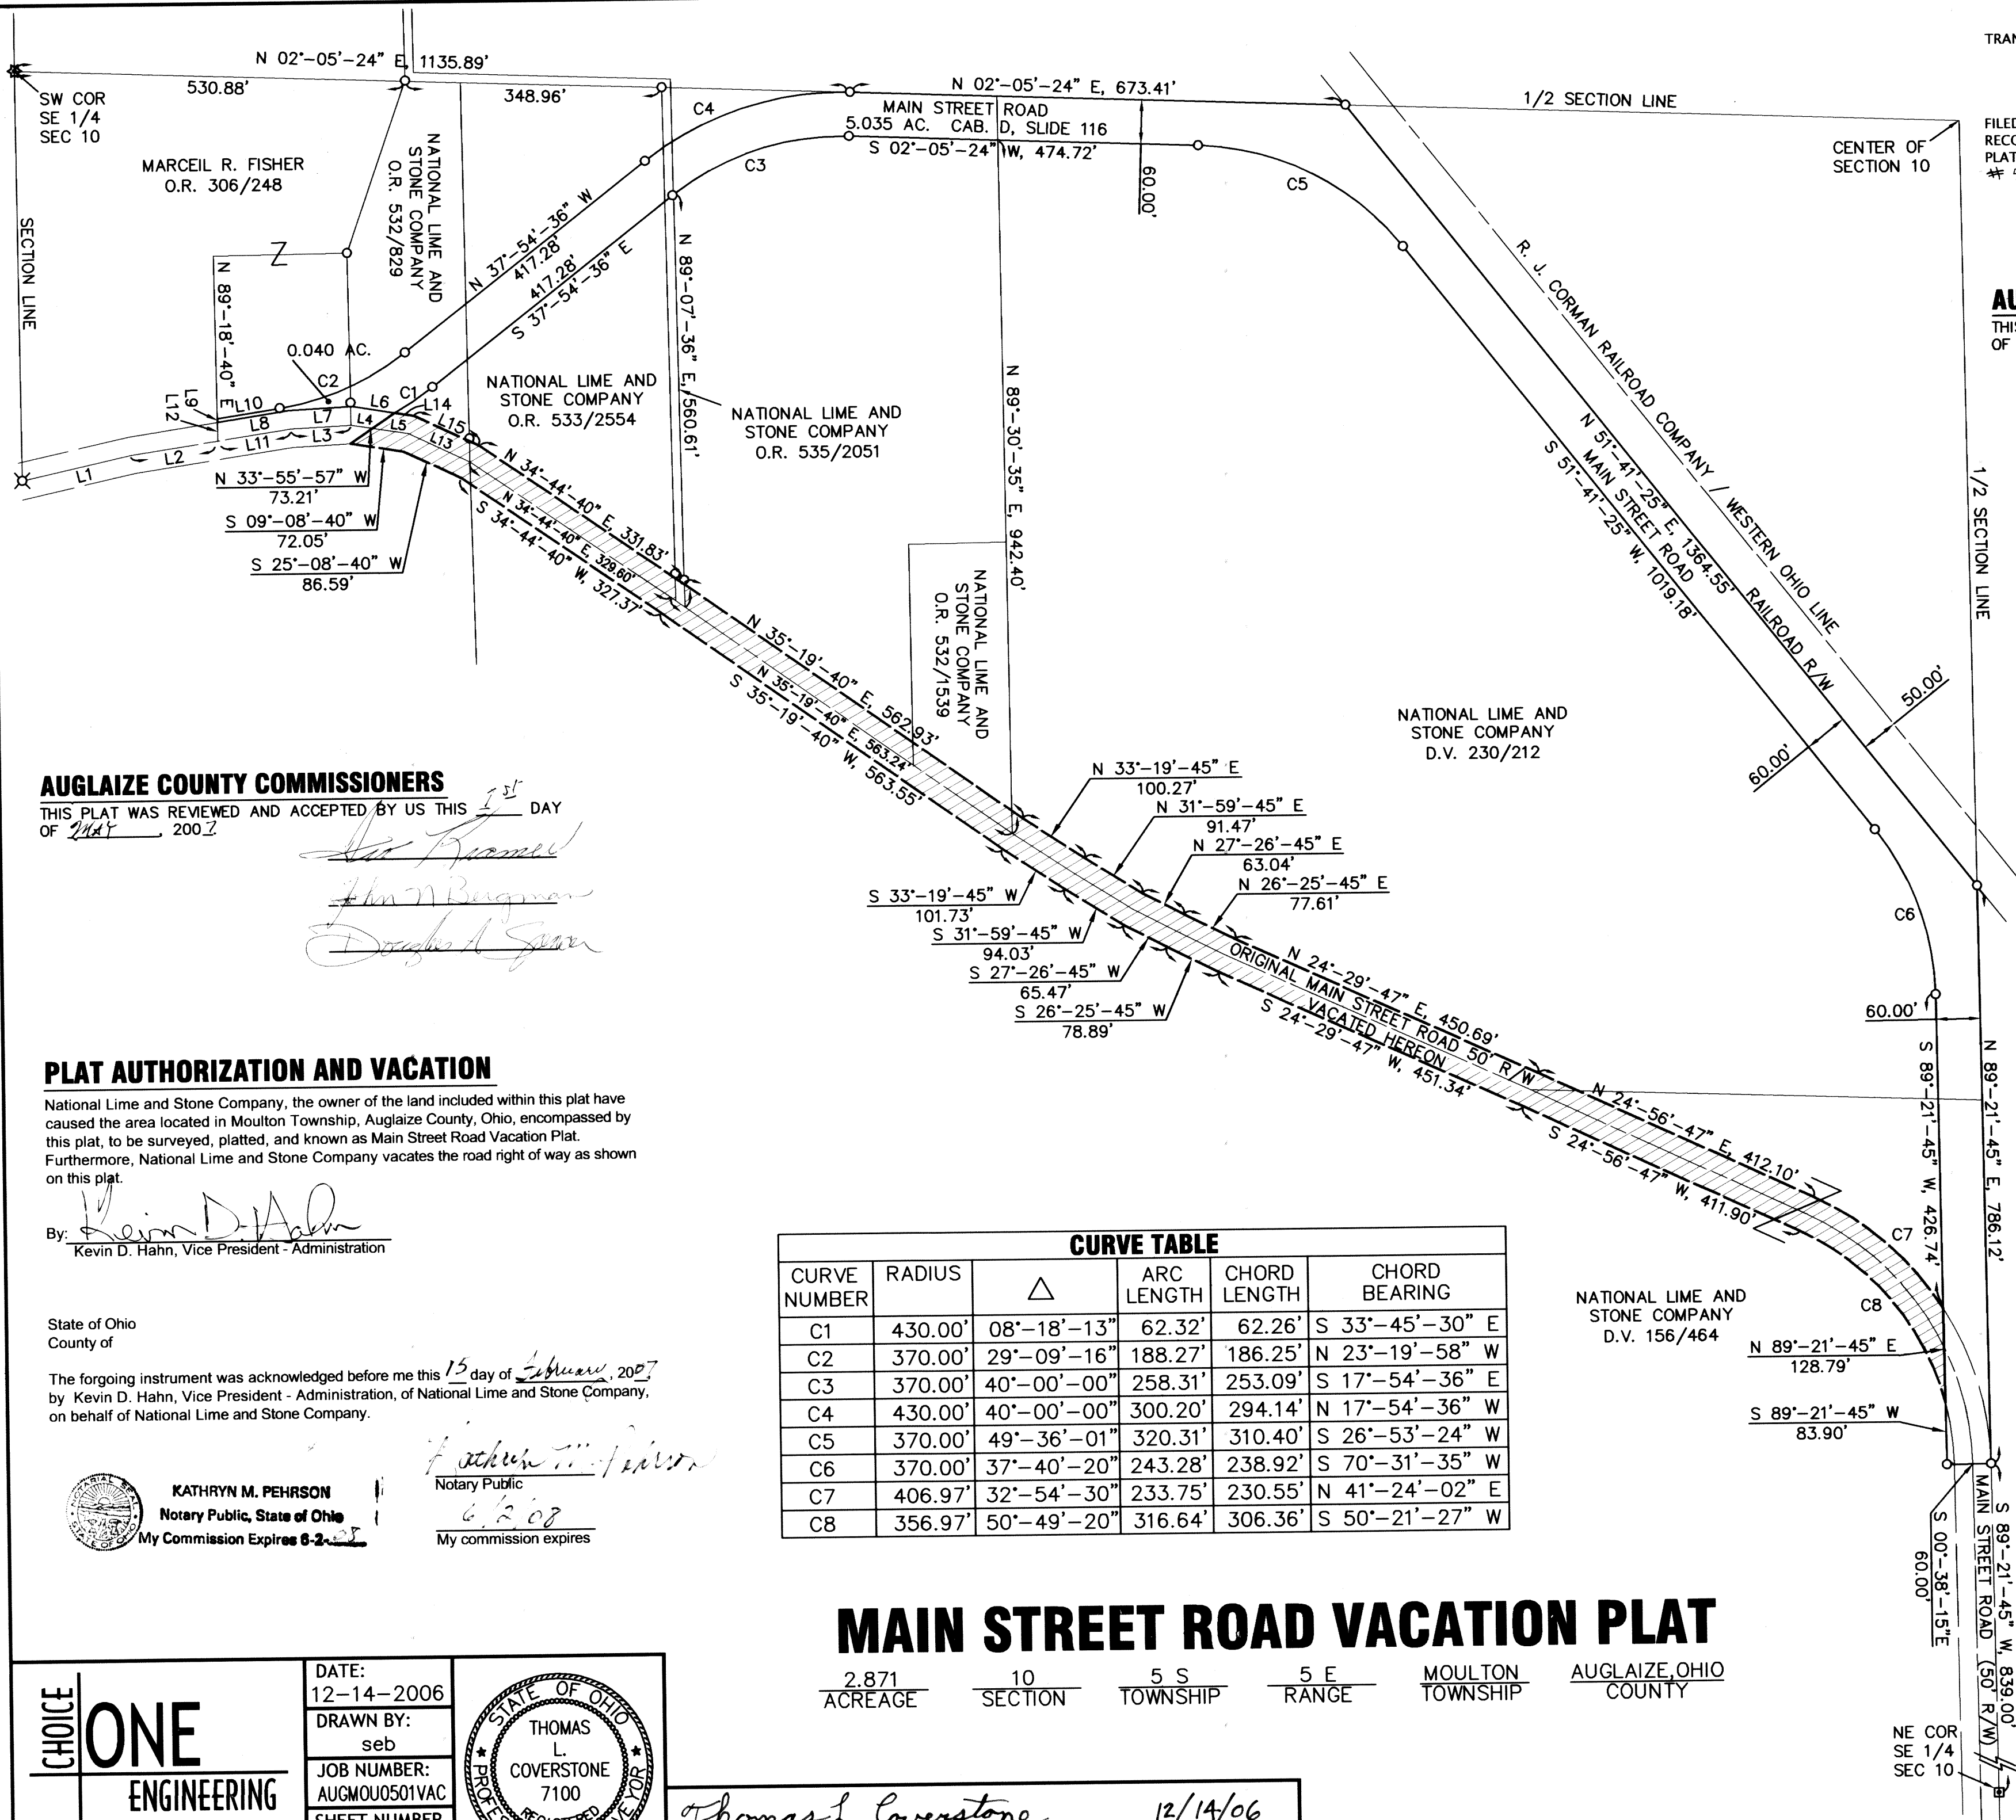


TRANSFERRED AND NUMBERED THIS 18 DAY OF August, 2009
Janet Schuler JK
 AUGLAIZE COUNTY AUDITOR

FILED THIS 18th DAY OF August, 2009 AT 9:38 O'CLOCK AM.
 RECORDED THIS 18 DAY OF August, 2009
 PLAT CABINET D, SLIDE 220
 # 5868
Ann Billings
 AUGLAIZE COUNTY RECORDER - J. J.

AUGLAIZE COUNTY ENGINEER
THIS PLAT WAS INSPECTED AND APPROVED BY ME THIS 15th DAY
OF MAY, 2006


AUGLAIZE COUNTY ENGINEER

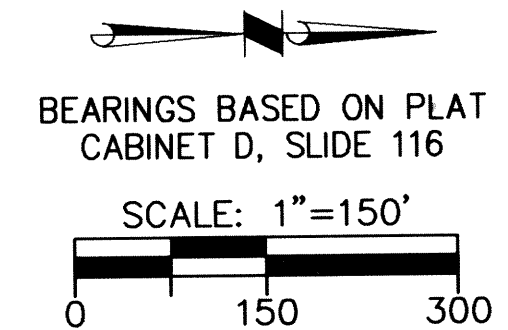

LEGEND

- 5/8" X 30" REBAR
W/CAP SET
- IRON PIN FOUND
- ⊗ RAILROAD SPIKE FOUND
- ▣ MONUMENT BOX W/IP FOUND
-  RIGHT OF WAY BEING VACATED

NUMBER	DIRECTION	DISTANCE
L1	N 12°-30'-20" W	153.68'
L2	N 08°-45'-20" W	118.07'
L3	N 02°-53'-20" W	82.02'
L4	N 09°-08'-40" E	29.37'
L5	N 09°-08'-40" E	48.83'
L6	N 09°-08'-40" E	58.74'
L7	N 02°-53'-20" W	85.93'
L8	N 08°-45'-20" W	98.28'
L9	N 89°-18'-40" E	5.05'
L10	N 08°-45'-20" W	85.90'
L11	N 08°-45'-20" W	100.54'
L12	S 89°-18'-40" W	25.25'
L13	N 25°-08'-40" E	92.20'
L14	N 09°-08'-40" E	25.60'
L15	N 25°-08'-40" E	97.81'

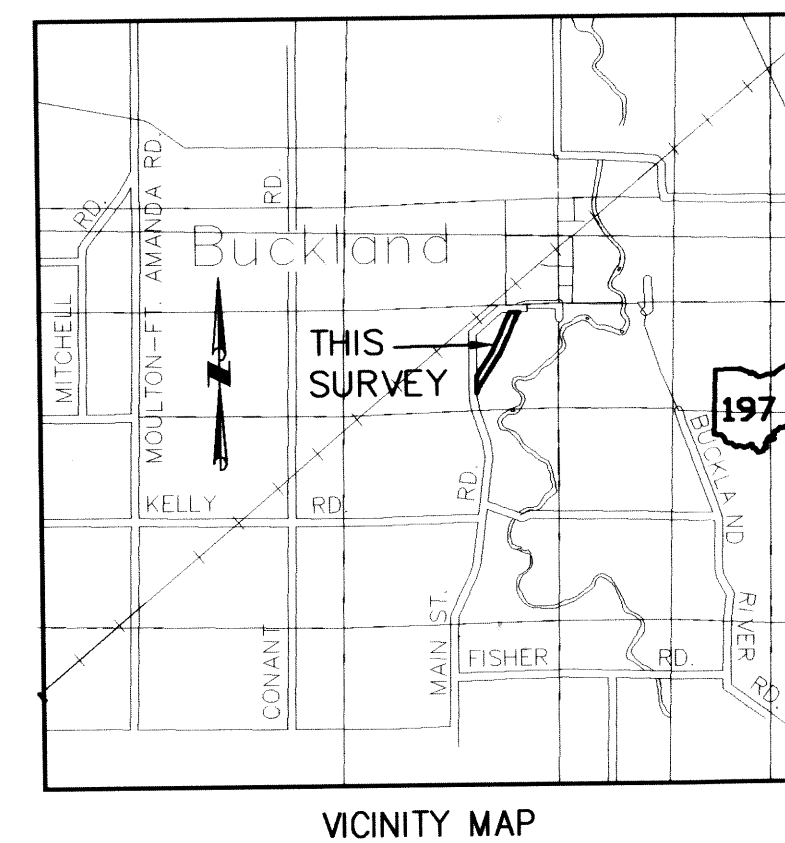

VICINITY MAP