


Stonegate Court


A PLANNED UNIT DEVELOPMENT - UDG. CABLE EASEMENT

3,798 SQUARE FEET

Being a part of O.L. 545 of Woodland Hills Subdivision Number Four
to the City of Wapakoneta, Auglaize County, Ohio.

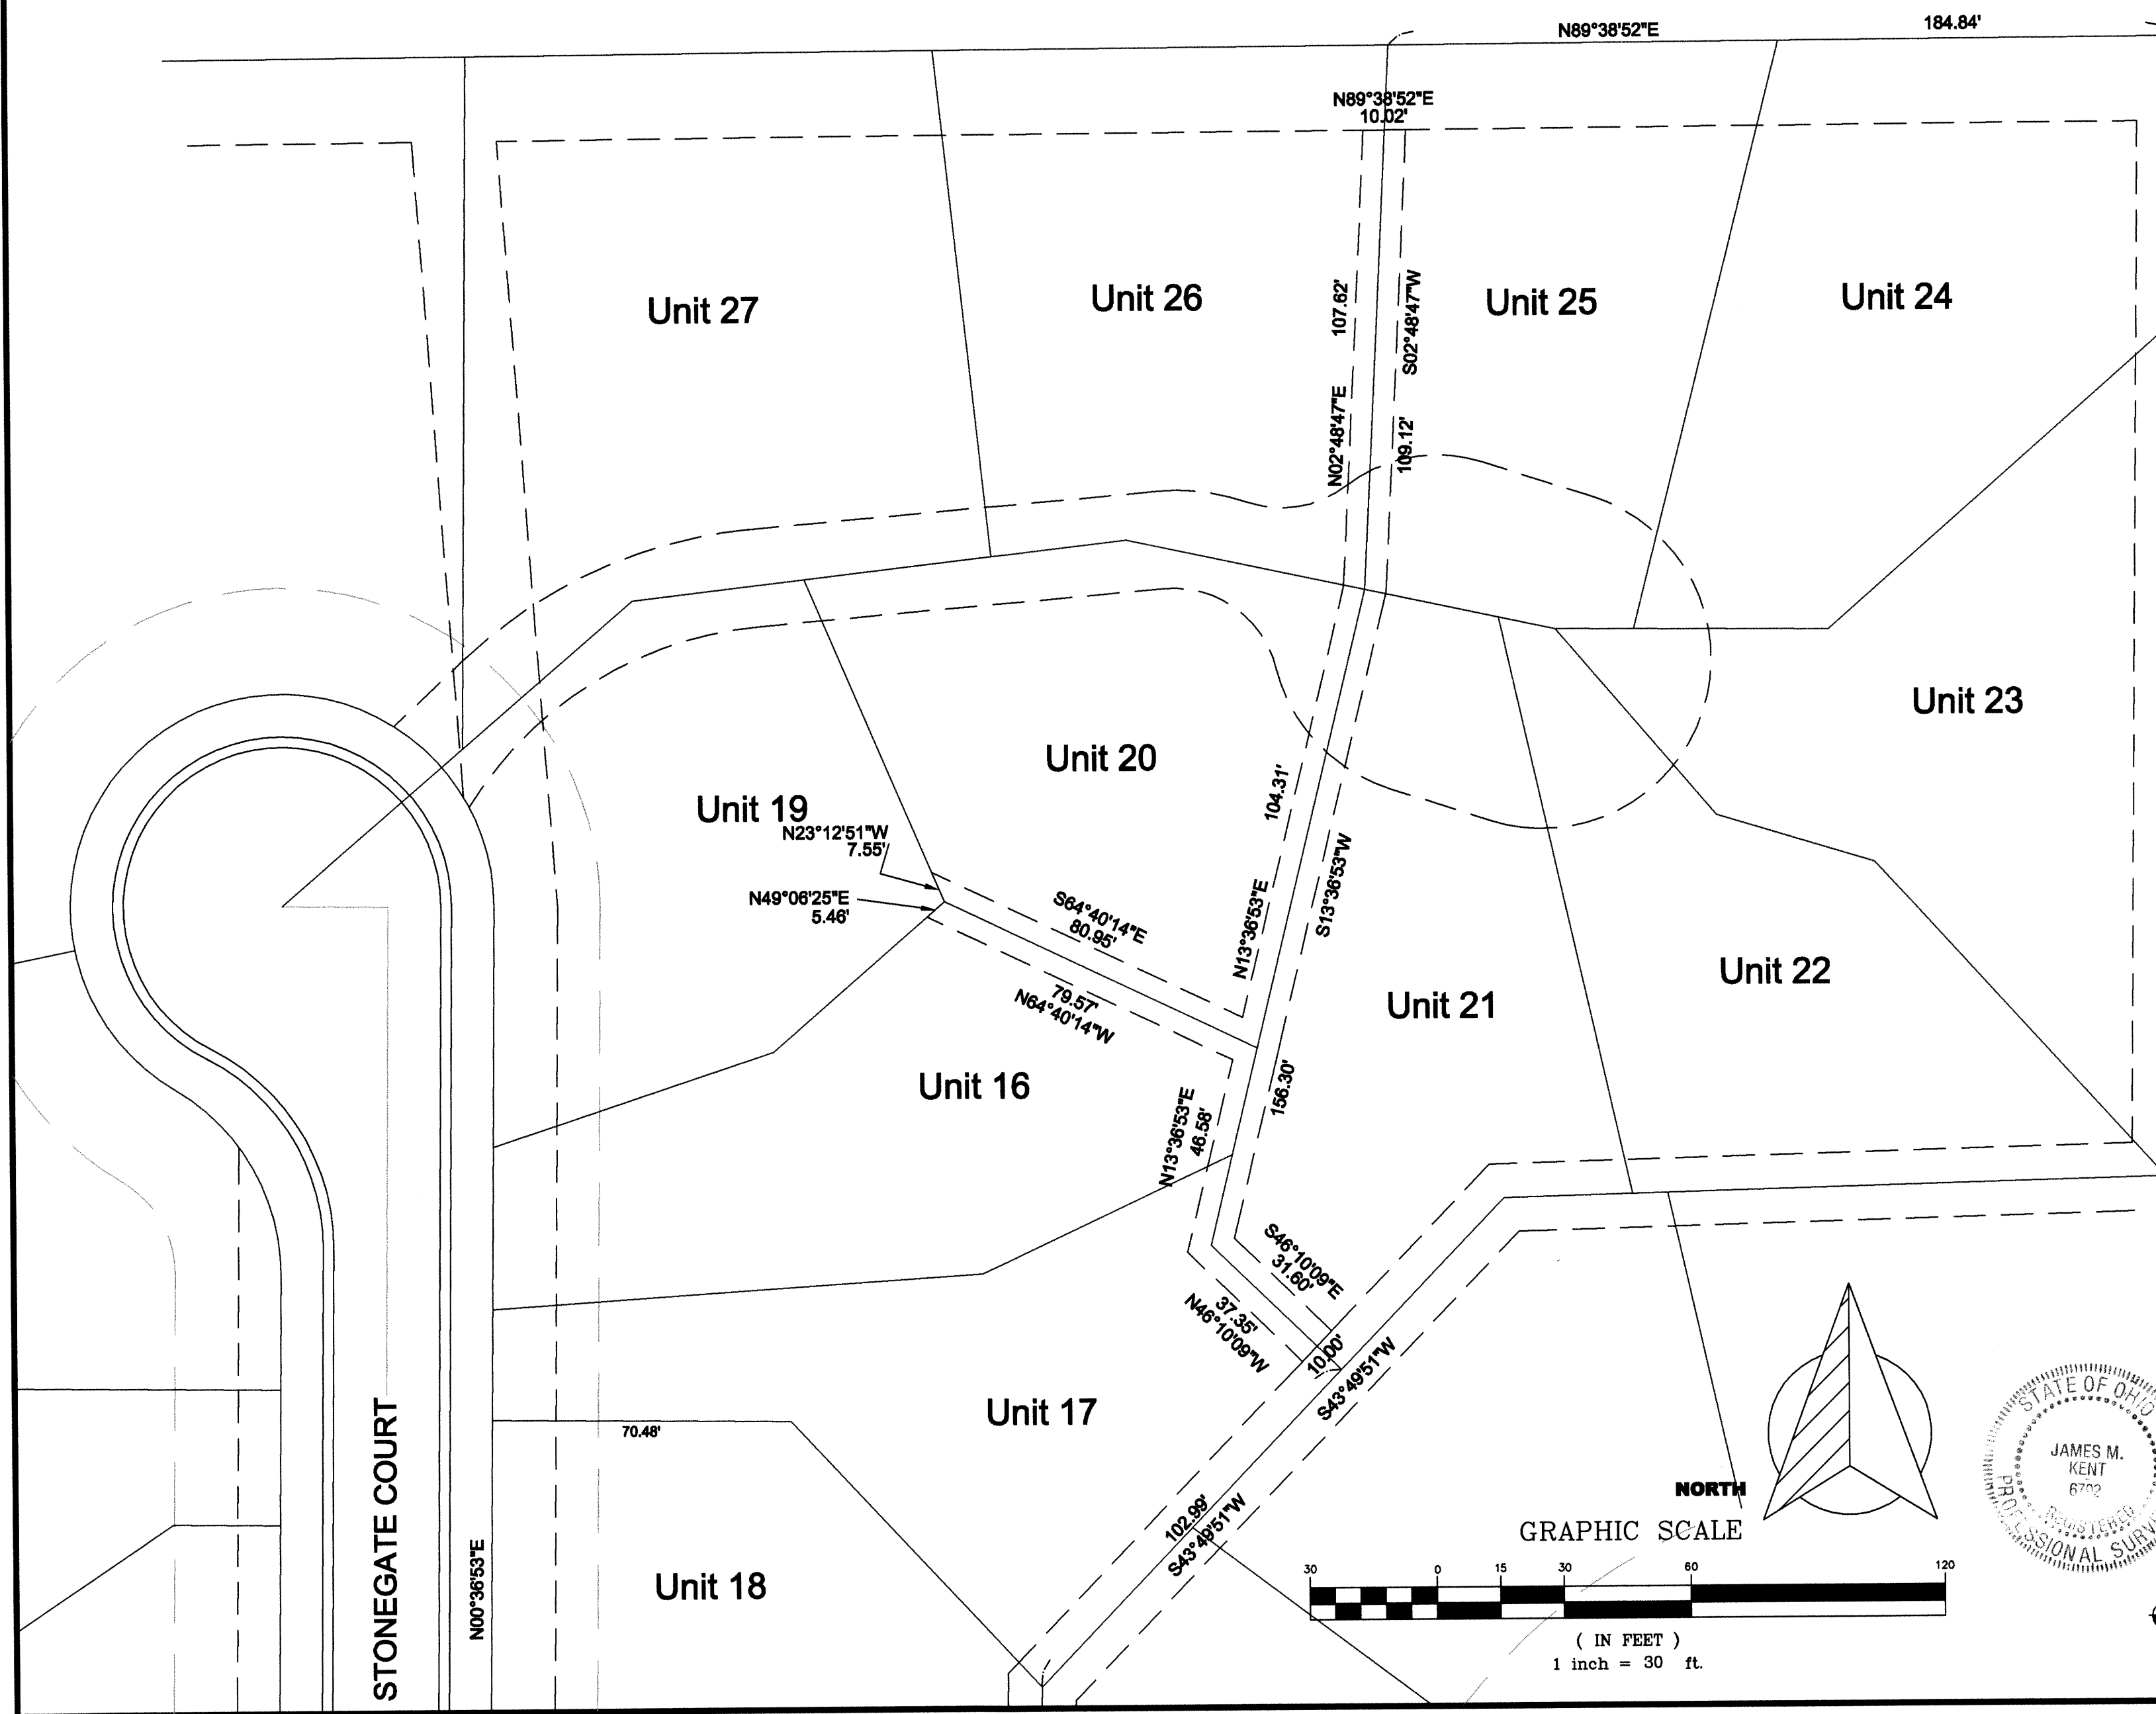

James M. Kent
James M. Kent, Professional Surveyor No. 6792

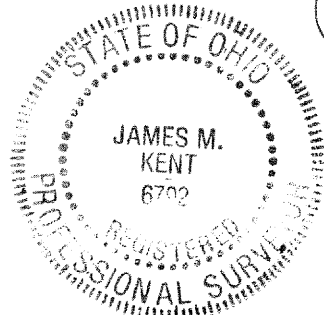

Prepared for
SCHLENKER DEVELOPMENTS, INCORPORATED
by

kent surveying, inc.

acad - stonegate
dwg #3922-EASE
June 6, 2010